



Legende

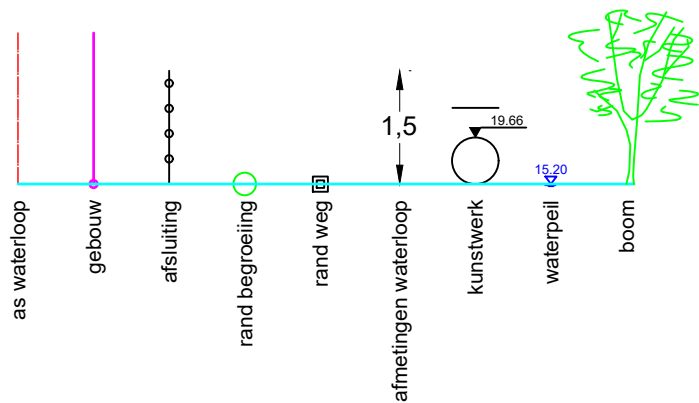

Dwarsprofiel 4
Vergelijkingsvlak 18.00 m T.A.W.
1+42.93

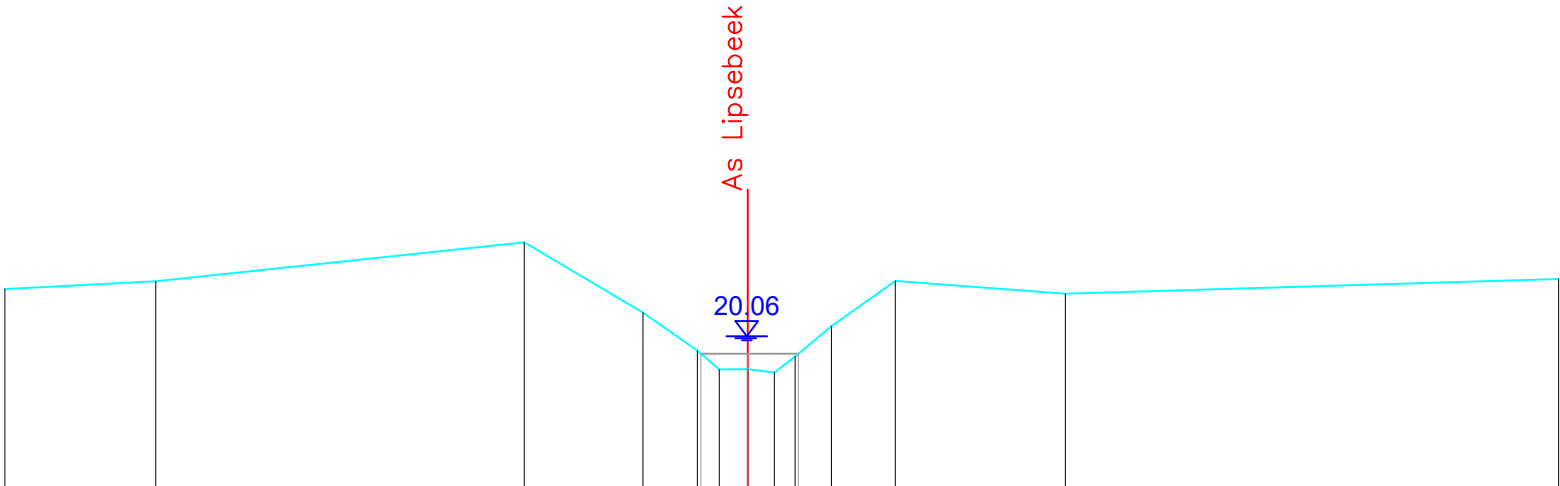

Peil vaste bodem	-20.68	-20.79	-21.30	-20.37	-19.87	-19.62	-19.63	-19.58	-19.79	-20.19	-20.79	-20.62	-20.82
Slibpeil					19.83	19.83	19.83	19.83	19.83				
Tussenafstand		2.00	4.88	1.57	0.72	0.29	0.38	0.35	0.27	0.48	0.84	2.25	6.53
Afstand tot as	- 9.76	- 7.78	- 2.94	- 1.38	- 0.66	- 0.37	- 0.00	- 0.35	- 0.63	- 1.11	- 1.95	- 4.20	- 10.73

Gemeente Herent

B2103 **LIPSEBEEK**

VHAG: 6743

Locatie atlaspunt (LB72): X-coördinaat: 168757,26 Y-coördinaat: 178539,84

DWARSPROFIELPLAN

Atlaspunt - 151
Datum opmeting: 08/04/2021
Schaal: 1/100

