



Legende

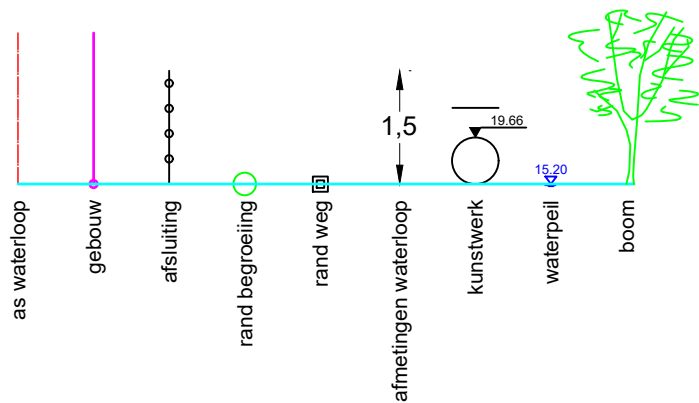

Dwarsprofiel 25
Vergelijkingsvlak 21.00 m T.A.W.
10+61.41

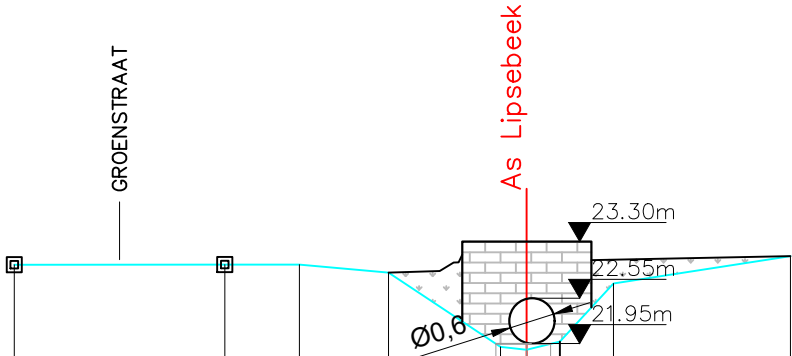

Peil vaste bodem	-23.00	-23.00	-23.00	-22.89	-21.91	-21.87	-21.98	-22.75	-23.11
Slibpeil					21.95	21.95	21.95		
Tussenafstand		2.78	0.99	1.18	1.48	0.34	1.15	2.34	
Afstand tot as	???	???	???	???	???	0.00	-1.15	-3.49	

Gemeente Herent

B2103 **LIPSEBEEK**

VHAG: 6743

Locatie atlaspunt (LB72): X-coördinaat: 168161,58 Y-coördinaat: 178130,24

DWARSPROFIELPLAN

Atlaspunt - 172
Datum opmeting: 08/04/2021
Schaal: 1/100

