


Legende

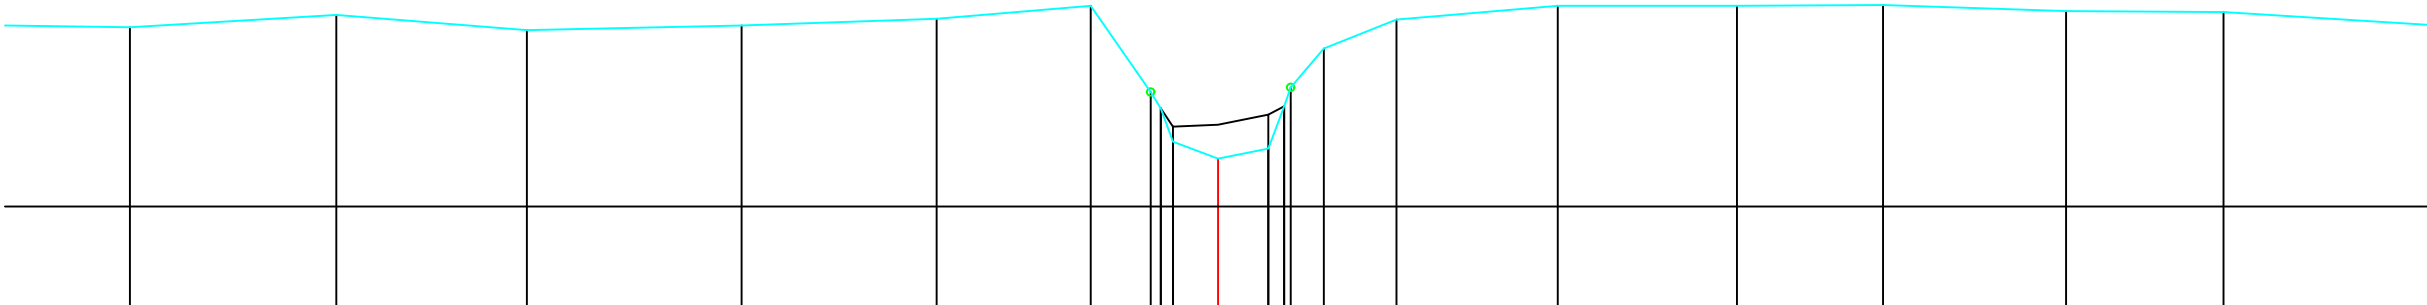

MATEN TERREIN	13.37	13.53	13.33	13.40	13.48	13.66	12.52	12.30	11.86	11.63	11.77	12.33	12.58	13.09	13.47	13.65	13.65	13.67	13.59	13.57
MATEN SLIBLIJN							12.30	12.06	12.08	12.08	12.22	12.33	12.58							
TUSSENAFST. TERREIN	2.59	2.73	2.52	2.84	2.58	2.04	0.79	0.16	0.67	0.67	0.44	0.96	2.13	2.37	1.93	2.42	2.08	3.29		
GECUM. AFST. TERREIN	-14.39	-11.66	-9.14	-6.30	-3.72	-1.68	-0.89	-0.76	-0.60	0.00	0.67	0.88	0.96	1.40	2.36	4.49	6.87	8.80	11.22	13.30

Gemeente Leuven_Rotselaar

B3144 **Lossingsbeek**

VHAG: 7861

Locatie atlaspunt (LB72): X-coördinaat: 175607,7626 Y-coördinaat: 181085,8585

DWARSPROFIELPLAN

Atlaspunt - 002
Datum opmeting: 2/04/2002
Schaal: 1/100

