


Legende

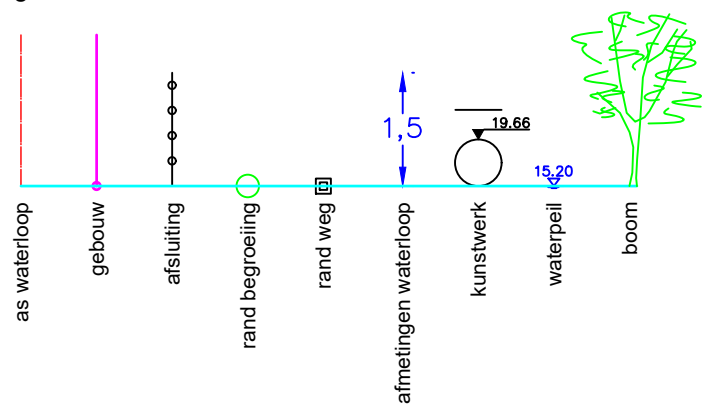

Aerschotsesteenweg

MATEN TERREIN	14.21	14.20	14.20	14.18	14.19	14.18	14.20	14.19	14.19	14.19	14.19	14.19	14.20	
MATEN SLIBLIJN														
TUSSENAFST. TERREIN	2.63	2.77	2.88	2.43	2.99	2.60	2.78	2.24	2.08	2.47	2.16	2.15	2.13	
GECUM. AFST. TERREIN	8.14	10.77	13.54	16.43	18.86	21.84	24.44	27.22	29.46	31.54	34.02	36.18	38.33	

Gemeente Leuven_Rotselaar

B3144

VHAG:7861

Locatie atlaspunt (LB72):

Lossingsbeek

DWARSPROFIELPLAN

Atlaspunt - 007

Datum opmeting: 2/04/2002

Schaal: 1/100

**VLAAMS-
BRABANT**