


Legende

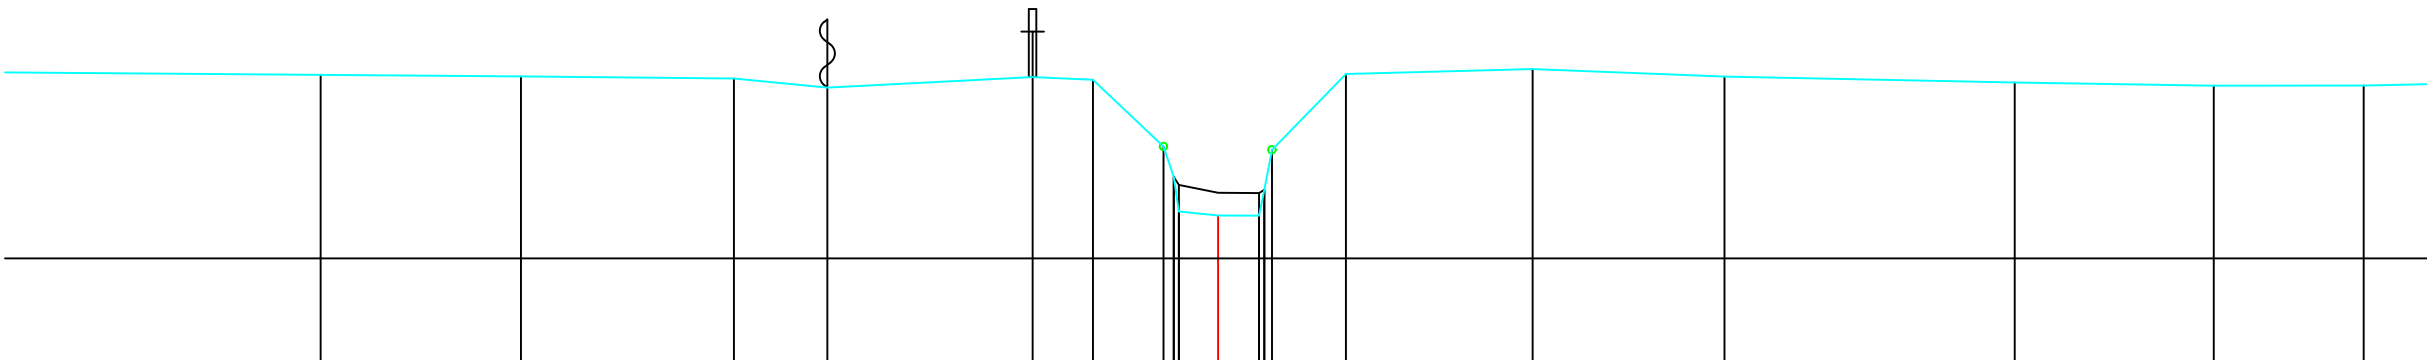

MATEN TERREIN		13.43	13.41	13.38	13.26	13.40	13.36	12.48	12.08	11.62	11.57	11.57	11.91	12.44	13.44	13.51	13.41	13.33	13.29	13.29
MATEN SLIBLIJN								12.08	11.97	11.87	11.87	11.87	11.91	12.44						
TUSSENAFST. TERREIN	7.06	2.65	2.82	1.24	2.71	0.80	0.94	0.13	0.07	0.54	0.07	0.98	2.47	2.54	3.84	2.63	1.98			
GECUM. AFST. TERREIN		-11.87	-9.22	-6.40	-5.17	-2.45	-1.66	-0.72	-0.59	-0.52	0.00	0.54	0.61	0.72	1.69	4.16	6.70	10.54	13.17	15.16

Gemeente Leuven_Rotselaar

B3144

Lossingsbeek

VHAG: 7861

Locatie atlaspunt (LB72): X-coördinaat: 175684,7419 Y-coördinaat: 180876,5504

DWARSPROFIELPLAN

Atlaspunt - 009
Datum opmeting: 2/04/2002
Schaal: 1/100

