


Legende



Kunstwerk 7861-031

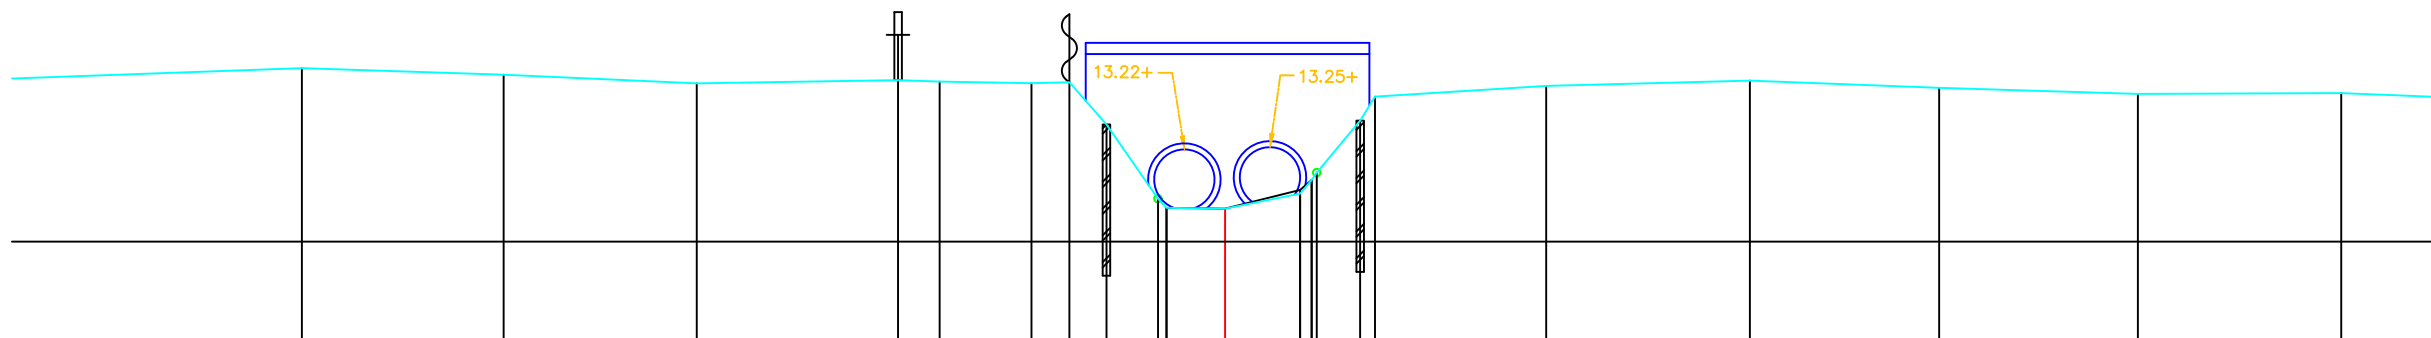

MATEN TERREIN		-14.30	-14.21	-14.09	-14.14	-14.12	-14.10	-14.11	-13.55	-12.57 -12.45	-12.44	-12.64 -12.82 -12.91 -13.60 -13.92	-14.06	-14.13	-14.04	-13.95	-13.96
MATEN SLIBLIJN										12.45 12.44	12.69 12.82						
TUSSENAFST. TERREIN	3.90	2.67	2.56	2.66	0.55	1.22	0.50	0.49 0.11	0.77 0.68	0.99	0.16 0.07 0.57 0.20	2.27	2.69	2.51	2.63	2.69	2.69
GECUM. AFST. TERREIN	-12.21	-9.54	-6.99	-4.33	-3.78	-2.56	-2.06	-1.57	-0.89 -0.77	-0.00	-0.99 -1.15 -1.21 -1.98	-4.25	-6.94	-9.45	-12.08	-14.77	-14.77

Gemeente Leuven

B3144

Lossingsbeek

VHAG:7861

Locatie atlaspunt (LB72):

X-coördinaat: 175823,5404 Y-coördinaat: 180360,0909

DWARSPROFIELPLAN

Atlaspunt - 027

Datum opmeting: 2/04/2002

Schaal:	1/100
---------	-------

