


Legende

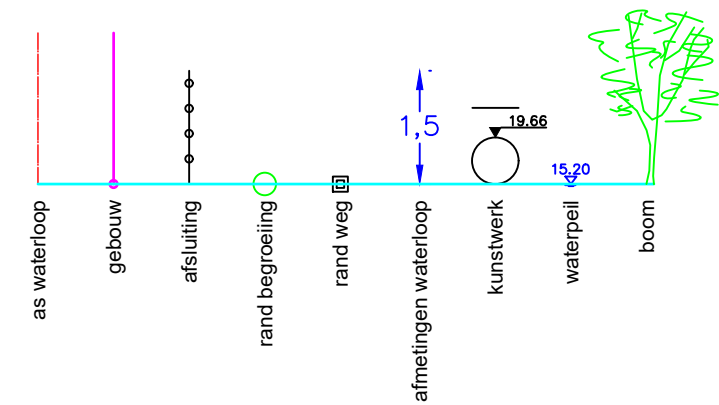

Eendenbroekstraat

MATEN TERREIN	14.10	14.27	14.32	14.35	14.32	14.13	14.18	13.46 13.39 13.35	13.20 12.91	13.17 13.47 13.49	14.26	14.38	14.29	14.23	14.25	14.23
MATEN SLIBLIJN								13.39 13.35	13.16	13.37 13.47						
TUSSENAFST. TERREIN	2.48	2.43	2.66	2.90	2.03	1.79	0.64 0.25 0.50	0.69 0.10	0.87	1.08	2.83	2.77	2.62	2.72	2.56	
GECUM. AFST. TERREIN	-15.55	-13.07	-10.64	-7.98	-5.08	-3.05	-1.27 -0.63 -0.98 -0.50	0.69 0.80 0.98	1.85	2.93	5.76	8.53	11.15	13.87		

Gemeente Leuven

B3144

Lossingsbeek

VHAG: 7861

Locatie atlaspunt (LB72): X-coördinaat: 175821,2678 Y-coördinaat: 179881,386

DWARSPROFIELPLAN

Atlaspunt - 043
Datum opmeting: 2/04/2002
Schaal: 1/100

