

- LEGENDE
- = RAND VAN DE OEVERBEGROEIING

= VASTE BODEM


= SLIBBODEM

= AS WATERLOOP

= KRUISING GEBOUW

= KRUISING AFSLUITING

= HAAG

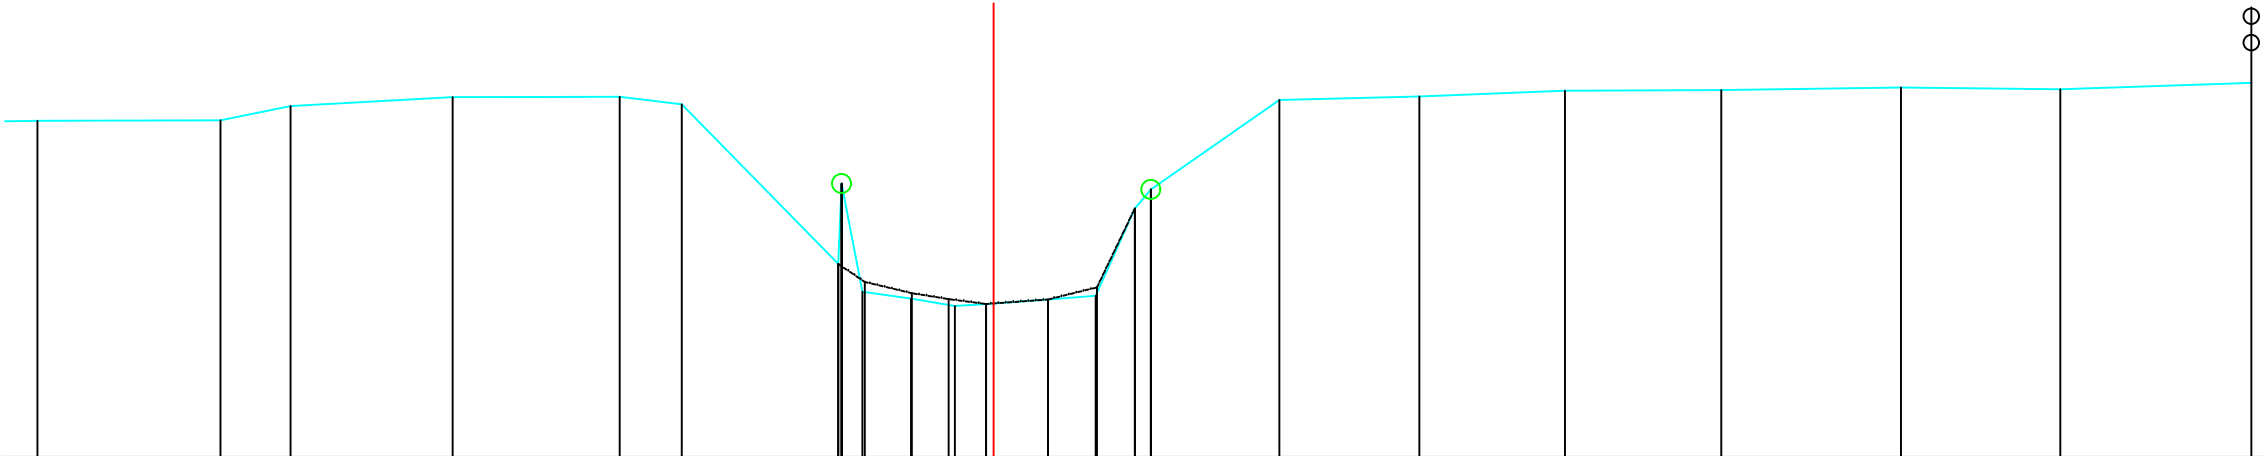

HOOGTEPEIL	14.45	14.45	14.64	14.76	14.76	14.66	12.55	12.55	12.09	12.00	12.02	12.08	12.13	13.29	13.54	14.72	14.77	14.84	14.85	14.89	14.86	14.95	
SLIB							12.55	12.55	12.09	12.00	12.02	12.08	12.24	13.29									
KUMULAFSTAND	-12.65	-10.23	-9.30	-7.16	-4.95	-4.13	-2.06	-2.01	-1.09	-0.51	-0.10	0.00	0.72	1.35	1.87	2.08	3.78	5.63	7.56	9.63	12.00	14.11	16.64
TUSSENAFSTAND		2.42	0.93	2.14	2.21	0.82	2.07	0.05	0.64	0.58	0.41	0.72	0.63	0.52	0.21	1.70	1.85	1.93	2.07	2.38	2.11	2.53	

Gemeente Grimbergen

B1044 Maalbeek

VHAG: 6673

Locatie atlaspunt (LB72): X-coördinaat: 152766,3981 Y-coördinaat: 181929,172

DWARSPROFIELPLAN

Atlaspunt - 010
Datum opmeting: 1/05/2003
Schaal: 1/100

