

- LEGENDE
- = RAND VAN DE OEVERBEGROEIING

= VASTE BODEM


= SLIBBODEM

= AS WATERLOOP

= KRUISING GEBOUW

= KRUISING AFSLUITING

= HAAG

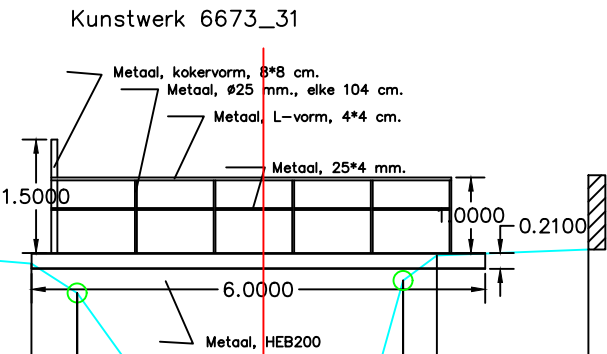

HOOGTEPEIL	15.36	15.36	15.40	15.42	15.25	15.25	15.24	15.15	14.76	13.57	13.28	13.23	13.05	13.15	13.07	13.10	13.19	13.52	14.93	15.26	15.34
SLIB										13.57	13.28	13.23	13.11	13.15	13.07	13.10	13.19	13.52			
KUMULAFSTAND	-16.13	-14.46	-12.25	-10.12	-8.09	-6.28	-4.17	-3.07	-2.46	-1.61	-1.57	-1.23	-0.77	-0.33	0.00	0.02	0.59	1.06	1.45	1.85	2.29
TUSSENAFSTAND		1.67	2.21	2.13	2.03	1.81	2.11	1.10	0.61	0.86	0.34	0.46	0.44	0.33	0.58	0.46	0.40	0.39	0.45	2.00	4.30

Gemeente Grimbergen

B1044 Maalbeek

VHAG: 6673

Locatie ataspunt (LB72): X-coördinaat: 152543,531 Y-coördinaat: 181748,623

DWARSPROFIELPLAN

Ataspunt - 020
Datum opmeting: 1/05/2003
Schaal: 1/100

