


- LEGENDE
- = RAND VAN DE OEVERBEGROEIING
 - = VASTE BODEM
 - = SLIBBODEM
 - = AS WATERLOOP
 -  = KRUISING GEBOUW
 -  = KRUISING AFSLUITING
 - = HAAG

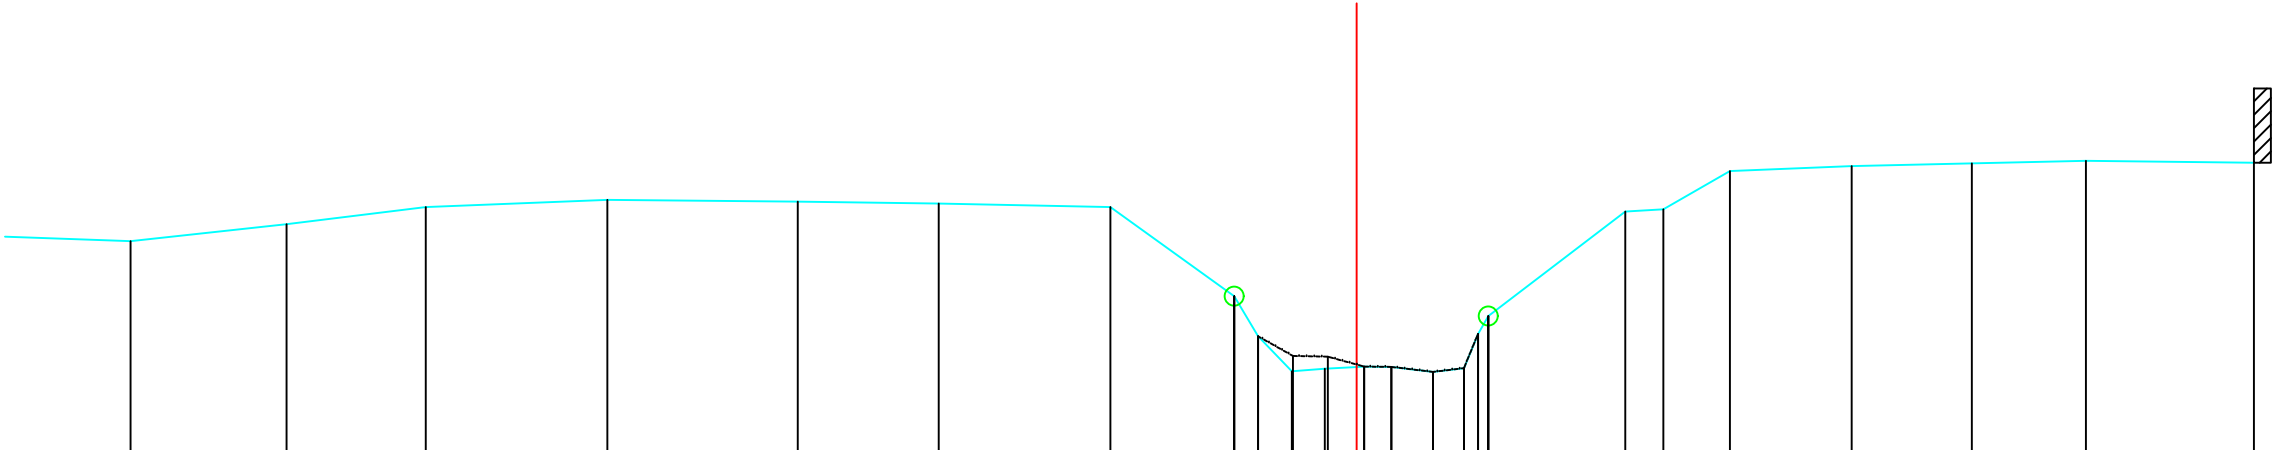

HOOGTEPEIL	14.85	15.08	15.30	15.40	15.38	15.35	15.31	14.13	13.60	13.13	13.17	13.20	13.19	13.12	13.17	13.63	13.86	15.25	15.27	15.78	15.85	15.88	15.92	15.89	
SLIB																									
KUMULAFSTAND	-16.22	-14.15	-12.31	-9.91	-7.39	-5.53	-3.26	-1.62	-1.30	-0.86	-0.42	0.00	0.16	0.55	1.01	1.42	1.61	1.74	3.55	4.06	4.94	6.55	8.14	9.65	11.87
TUSSENAFSTAND	2.03	2.06	1.84	2.40	2.52	1.87	2.27	1.64	0.32	0.45	0.44	0.42	0.16	0.36	0.55	0.41	0.19	0.14	1.81	0.50	0.88	1.61	1.59	1.51	2.22

Gemeente Grimbergen

B1044 **Maalbeek**

VHAG: 6673

Locatie atlaspunt (LB72): X-coördinaat: 152512,6261 Y-coördinaat: 181727,286

DWARSPROFIELPLAN

Atlaspunt - 021
Datum opmeting: 1/05/2003
Schaal: 1/100

