


- LEGENDE
- = RAND VAN DE OEVERBEGROEIING
 - = VASTE BODEM
 - = SLIBBODEM
 - = AS WATERLOOP
 -  = KRUISING GEBOUW
 -  = KRUISING AFSLUITING
 - = HAAG

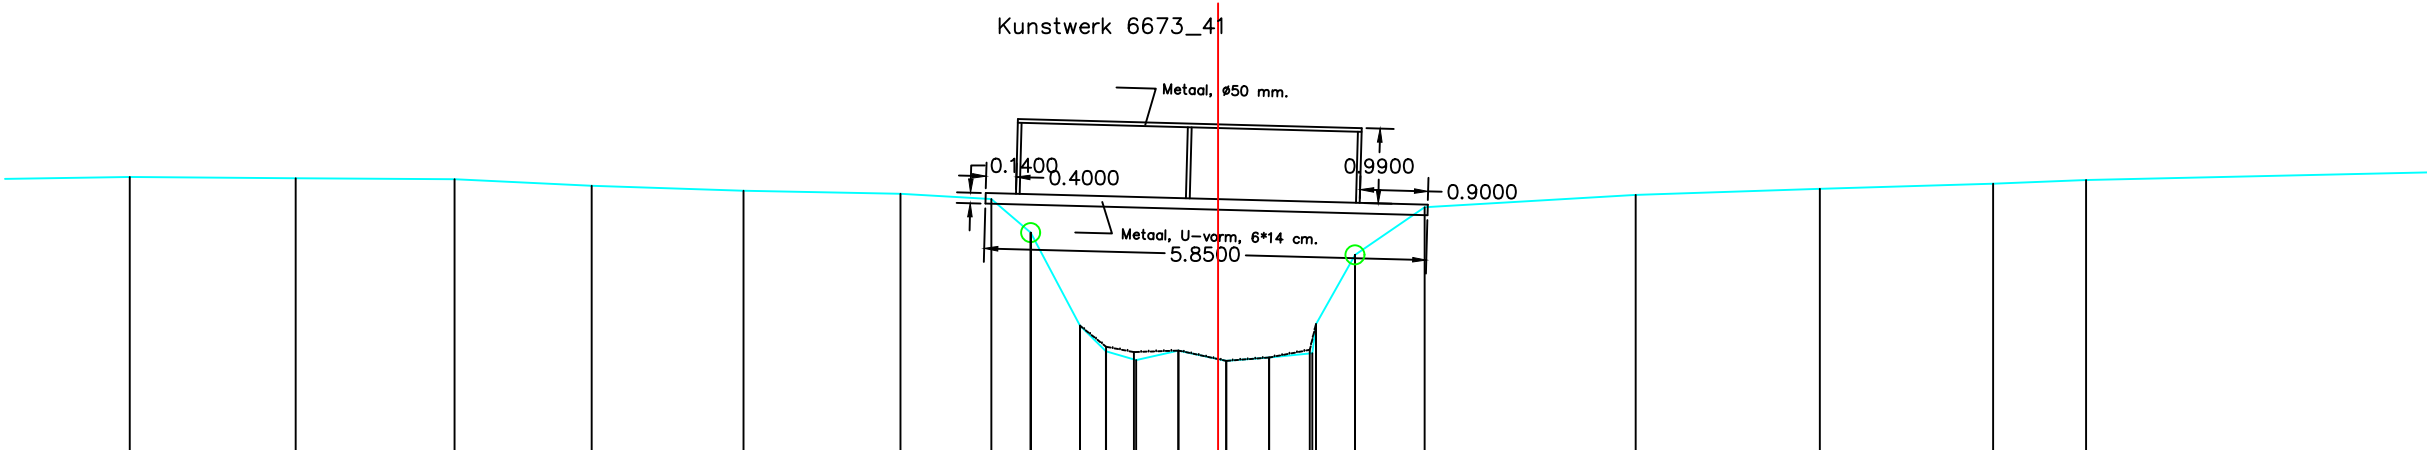

HOOGTEPEIL	15.70	15.69	15.67	15.59	15.52	15.48	15.41	14.97	13.74	13.40	13.28	13.41	13.27	13.32	13.37	13.76	14.67	15.30	15.47	15.55	15.61	15.66
SLIB																						
KUMULAFSTAND	-14.40	-12.20	-10.10	-8.29	-6.28	-4.20	-3.00	-2.48	-1.83	-1.48	-1.08	-0.52	0.00	0.68	1.25	1.81	2.73	5.53	7.96	10.25	11.48	
TUSSENAFSTAND	1.92	2.20	2.10	1.81	2.01	2.08	1.20	0.52	0.65	0.34	0.40	0.56	0.52	0.61	0.57	0.85	0.92	2.79	2.44	2.29	1.23	8.21

Gemeente Grimbergen

B1044 **Maalbeek**

VHAG: 6673

Locatie atlaspunt (LB72): X-coördinaat: 152439,723 Y-coördinaat: 181726,544

DWARSPROFIELPLAN

Atlaspunt - 023
Datum opmeting: 1/05/2003
Schaal: 1/100

