

- LEGENDE
- = RAND VAN DE OEVERBEGROEIING

= VASTE BODEM


= SLIBBODEM

= AS WATERLOOP

= KRUISING GEBOUW

= KRUISING AFSLUITING

= HAAG

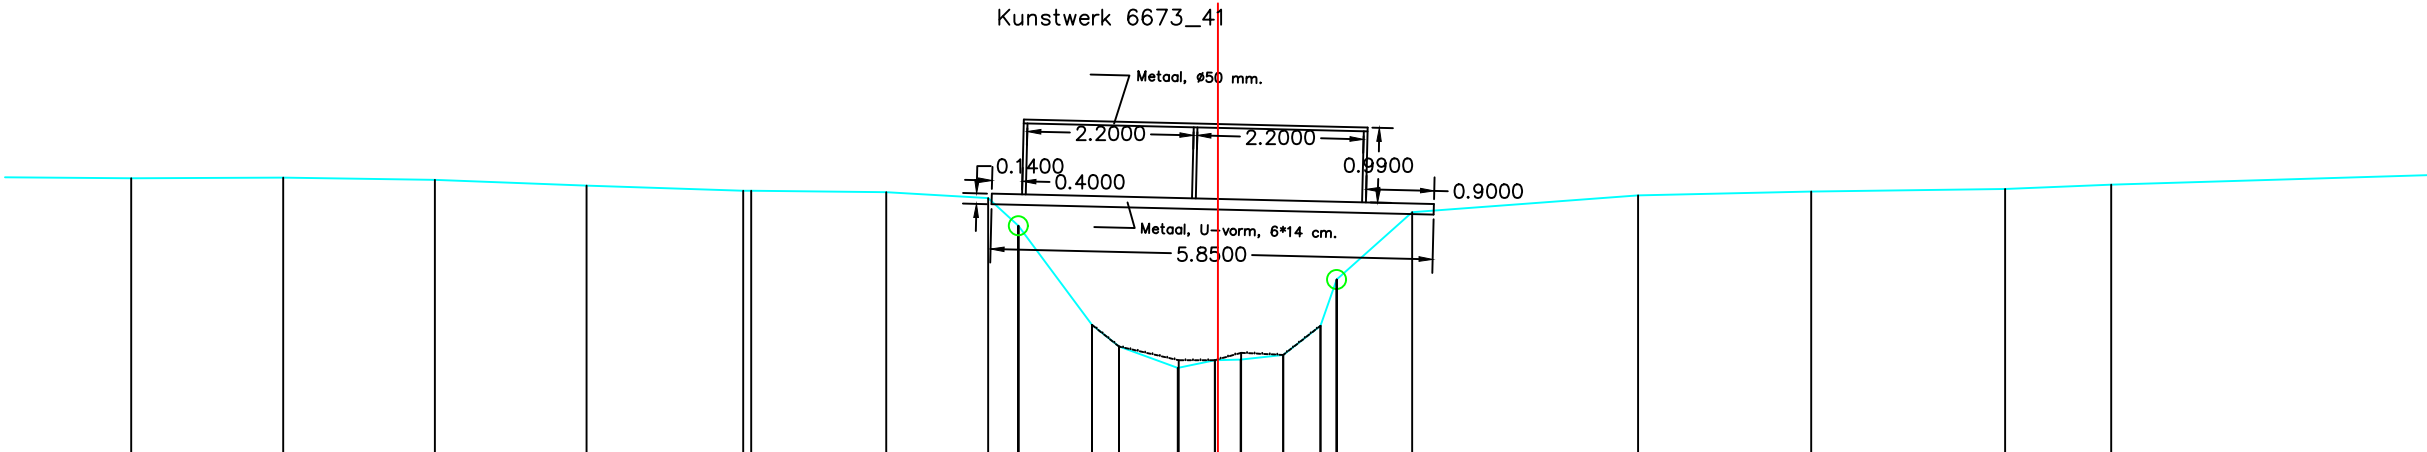

HOOGTEPEIL	15.69	15.69	15.66	15.59	15.52	15.52	15.50	15.42	15.06	13.75	13.46	13.18	13.28	13.29	13.35	13.73	14.35	15.24	15.46	15.51	15.54	15.60	
SLIB										13.75	13.46	13.28	13.28	13.38	13.35	13.73							
KUMULAFSTAND	-14.38	-12.37	-10.36	-8.35	-6.28	-6.17	-4.39	-3.04	-2.64	-1.67	-1.31	-0.53	-0.04	0.00	0.30	0.86	1.36	1.57	2.57	5.56	7.85	10.41	11.82
TUSSENAFSTAND	2.08	2.01	2.01	2.01	2.07	0.11	1.79	1.35	0.40	0.97	0.36	0.78	0.49	0.30	0.56	0.49	0.21	1.00	2.99	2.29	2.56	1.40	8.

Gemeente Grimbergen

B1044

Maalbeek

VHAG: 6673

Locatie atlaspunt (LB72):

X-coördinaat: 152438,5285 Y-coördinaat: 181726,566

DWARSPROFIELPLAN

Atlaspunt - 024

Datum opmeting: 1/05/2003

Schaal: 1/100



VLAAMS-
BRABANT