

- LEGENDE
- = RAND VAN DE OEVERBEGROEIING

= VASTE BODEM


= SLIBBODEM

= AS WATERLOOP

= KRUISING GEBOUW

= KRUISING AFSLUITING

= HAAG

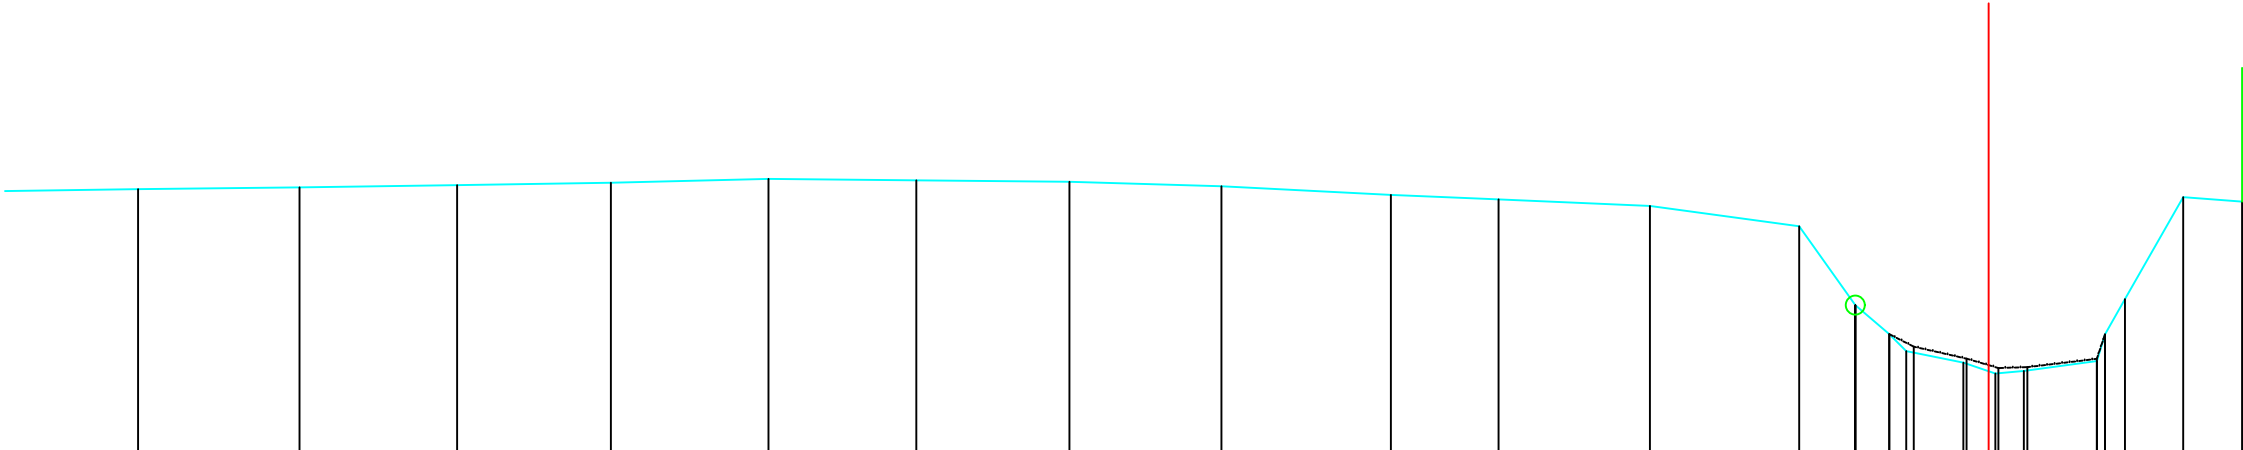

HOOGTEPEIL	15.54	15.57	15.59	15.63	15.68	15.66	15.64	15.58	15.47	15.41	15.32	15.05	14.01	13.62	13.40	13.25	13.10	13.14	13.27	15.44	15.38
SLIB														13.62	13.46	13.30	13.18	13.19	13.30		
KUMULAFSTAND	-24.48	-22.34	-20.26	-18.23	-16.14	-14.18	-12.16	-10.15	-7.91	-6.48	-4.48	-2.51	-1.76	-1.31	-1.09	-0.33	0.00	0.09	1.43		
TUSSENAFSTAND	1.95	2.14	2.09	2.03	2.09	1.96	2.02	2.01	2.24	1.42	2.00	1.97	0.74	0.45	0.22	0.76	0.33	0.08	0.97	0.77	0.78

Gemeente Grimbergen

B1044 **Maalbeek**

VHAG: 6673

Locatie atlaspunt (LB72): X-coördinaat: 152387,746 Y-coördinaat: 181724,0401

DWARSPROFIELPLAN

Atlaspunt - 025
Datum opmeting: 1/05/2003
Schaal: 1/100

