


LEGENDE

-  = RAND VAN DE OEVERBEGROEIING
-  = VASTE BODEM
-  = SLIBBODEM
-  = AS WATERLOOP
-  = KRUISING GEBOUW
-  = KRUISING AFSLUITING
-  = HAAG

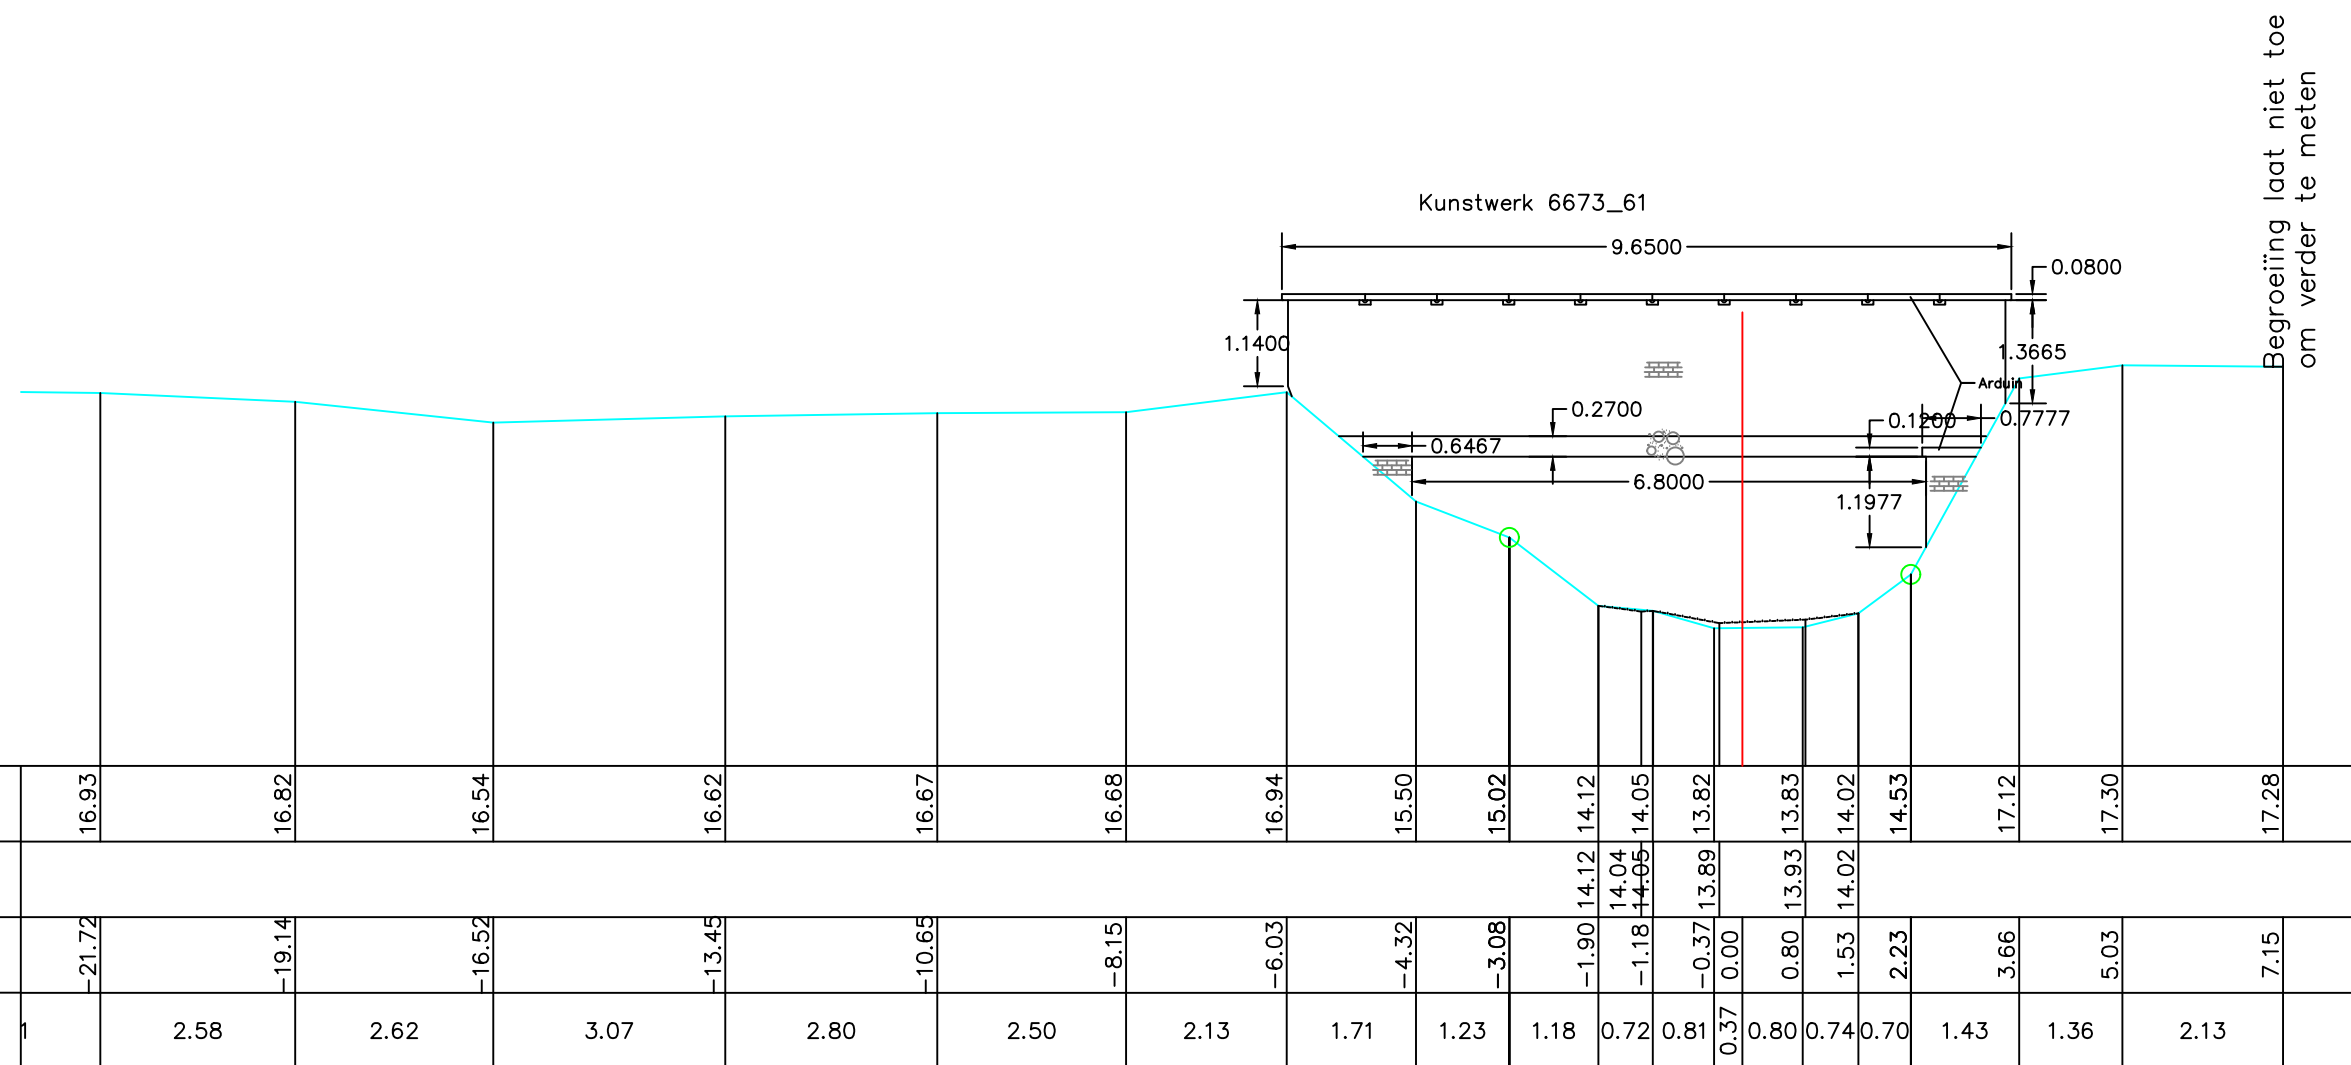

HOOGTEPEIL	16.93	16.82	16.54	16.62	16.67	16.68	16.94	15.50	15.02	14.12	14.05	13.82	13.83	14.02	14.53	17.12	17.30	17.28	
SLIB										14.12	14.04	13.89	13.93	14.02					
KUMULAFSTAND	-21.72	-19.14	-16.52	-13.45	-10.65	-8.15	-6.03	-4.32	-3.08	-1.90	-1.18	-0.37	0.00	0.80	1.53	2.23	3.66	5.03	7.15
TUSSENAFSTAND	1	2.58	2.62	3.07	2.80	2.50	2.13	1.71	1.23	1.18	0.72	0.81	0.37	0.80	0.74	0.70	1.43	1.36	2.13

Gemeente Grimbergen

B1044

Maalbeek

VHAG: 6673

Locatie atlaspunt (LB72): X-coördinaat: 152047,5151 Y-coördinaat: 181566,6601

DWARSPROFIELPLAN

Atlaspunt - 037

Datum opmeting: 1/05/2003

Schaal:	1/100
---------	-------

