

- LEGENDE
- = RAND VAN DE OEVERBEGROEIING

= VASTE BODEM


= SLIBBODEM

= AS WATERLOOP

= KRUISING GEBOUW

= KRUISING AFSLUITING

= HAAG

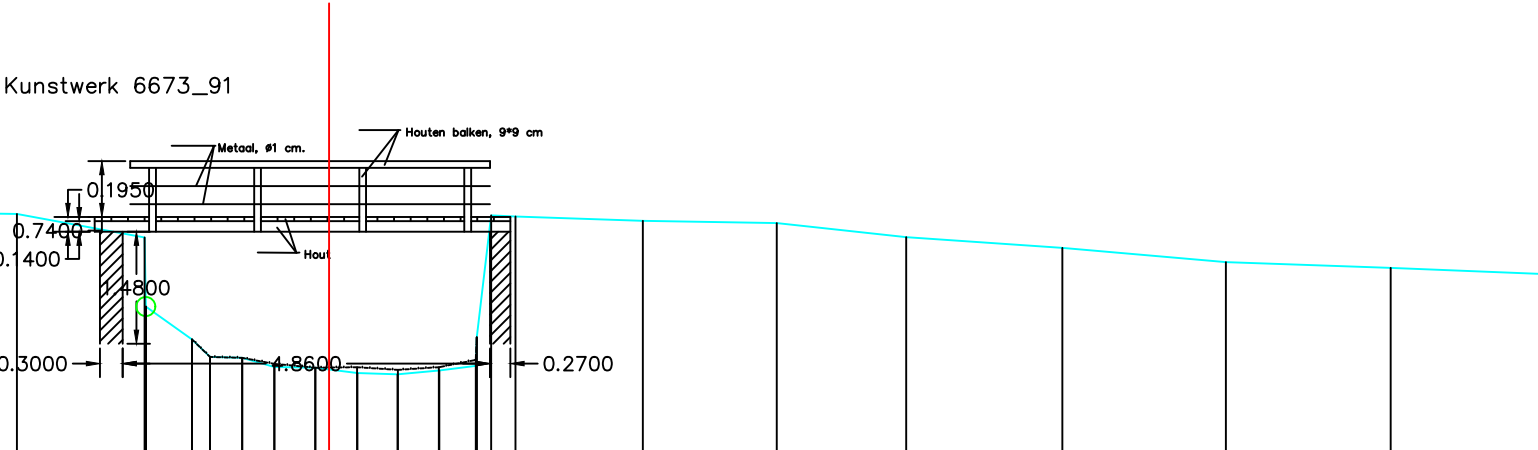

HOOGTEPEIL	17.29	17.24	17.24	17.24	17.24	17.21	16.90	15.99	15.56	15.32	15.31	15.19	15.18	15.11	15.09	15.14	15.20	15.58	17.20	17.18	17.12	17.09	16.91	16.76	16.58	16.50	16.42
SLIB																											
KUMULAFSTAND	-14.35	-12.18	-10.21	-8.23	-6.06	-4.13	-2.44	-2.42	-1.81	-1.57	-1.15	-0.72	-0.18	0.00	0.37	0.91	1.46	1.94	2.15	2.47	4.15	5.92	7.63	9.70	11.86	14.05	16.14
TUSSENAFSTAND	1.98	2.16	1.97	1.99	2.17	1.93	1.69	0.92	0.61	0.24	0.43	0.43	0.54	0.18	0.37	0.53	0.55	0.48	0.19	0.32	1.68	1.77	1.71	2.07	2.16	2.18	2.09

Gemeente Grimbergen

B1044 Maalbeek

VHAG: 6673

Locatie atlaspunt (LB72): X-coördinaat: 151886,4659 Y-coördinaat: 181516,9333

DWARSPROFIELPLAN

Atlaspunt - 044
Datum opmeting: 1/05/2003
Schaal: 1/100

