


- LEGENDE
- = RAND VAN DE OEVERBEGROEIING
 - = VASTE BODEM
 - = SLIBBODEM
 - = AS WATERLOOP
 -  = KRUISING GEBOUW
 -  = KRUISING AFSLUITING
 - = HAAG

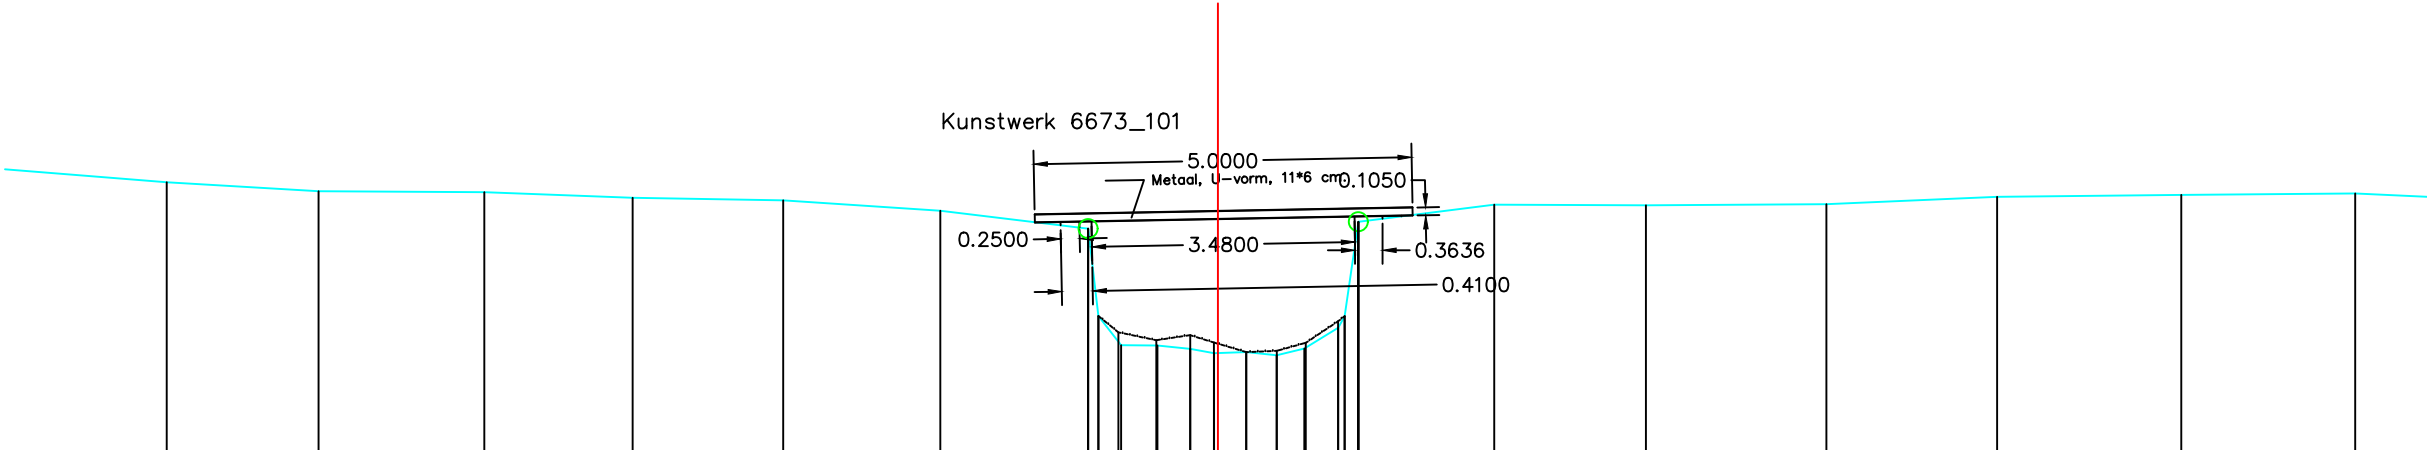

HOOGTEPEIL	17.63	17.51	17.50	17.43	17.39	17.26	17.02	16.86	15.86	15.47	15.43	15.37	15.39	15.34	15.43	15.71	15.86	15.86	17.11	17.34	17.33	17.34	17.44	17.47	17.48
SLIB																									
KUMULAFSTAND	-13.91	-11.90	-9.70	-7.74	-5.75	-3.67	-1.72	-1.56	-1.28	-0.80	-0.37	-0.05	0.00	0.37	0.78	1.14	1.59	1.68	1.86	3.66	5.66	8.05	10.31	12.74	15.04
TUSSENAFSTAND	2.27	2.01	2.19	1.96	1.99	2.08	1.96	0.14	0.30	0.48	0.43	0.31	0.37	0.40	0.37	0.45	0.69	0.18	1.80	2.01	2.39	2.26	2.43	2.30	1.8

Gemeente Grimbergen

B1044

Maalbeek

VHAG: 6673

Locatie atlaspunt (LB72): X-coördinaat: 151669,0318 Y-coördinaat: 181353,0405

DWARSPROFIELPLAN

Atlaspunt - 051
Datum opmeting: 1/05/2003
Schaal: 1/100



VLAAMS-
BRABANT