

- LEGENDE
- = RAND VAN DE OEVERBEGROEIING

= VASTE BODEM


= SLIBBODEM

= AS WATERLOOP

= KRUISING GEBOUW

= KRUISING AFSLUITING

= HAAG

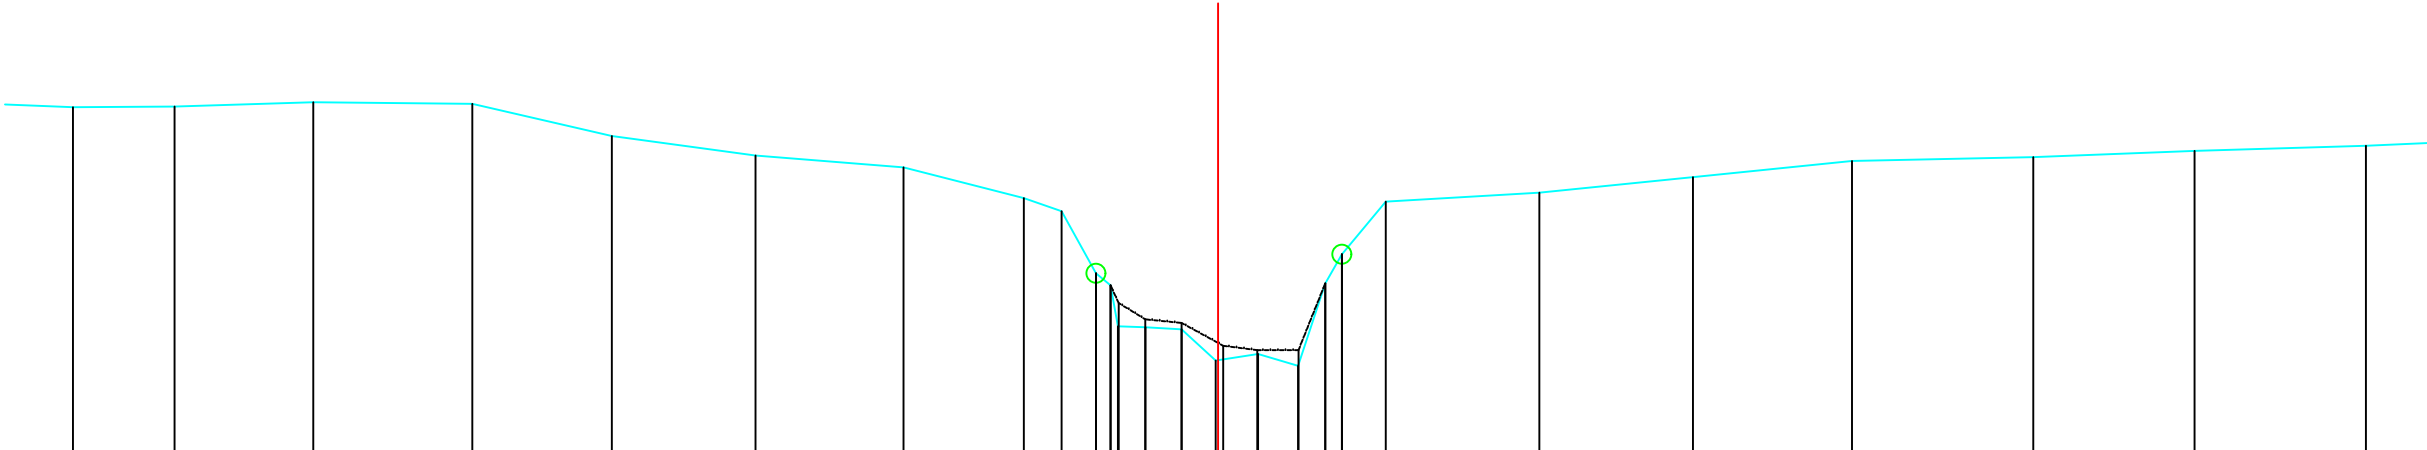

HOOGTEPEIL	18.63	18.63	18.69	18.67	18.24	17.99	17.83	17.42	17.25	17.23	16.42	16.27	15.71	15.69	15.27	15.36	15.20	16.30	16.68	17.38	17.49	17.70	17.91	17.96	18.05	18.12	
SLIB																											
KUMULAFSTAND	-15.15	-13.80	-11.97	-9.86	-8.02	-6.12	-4.16	-2.57	-2.07	-1.92	-1.42	-1.32	-0.96	-0.48	-0.03	0.53	1.06	1.42	1.64	2.22	4.25	6.28	8.39	10.79	12.92	15.19	
TUSSENAFSTAND	3	1.34	1.84	2.10	1.85	1.90	1.96	1.59	0.50	0.46	0.18	0.36	0.53	0.48	0.45	0.53	0.53	0.36	0.22	0.58	2.03	2.03	2.10	2.40	2.13	2.27	2

Gemeente Grimbergen

B1044 **Maalbeek**

VHAG: 6673

Locatie atlaspunt (LB72): X-coördinaat: 151518,9606 Y-coördinaat: 181275,2948

DWARSPROFIELPLAN

Atlaspunt - 056
Datum opmeting: 1/05/2003
Schaal: 1/100

