

- LEGENDE
- = RAND VAN DE OEVERBEGROEIING

= VASTE BODEM


= SLIBBODEM

= AS WATERLOOP

= KRUISING GEBOUW

= KRUISING AFSLUITING

= HAAG

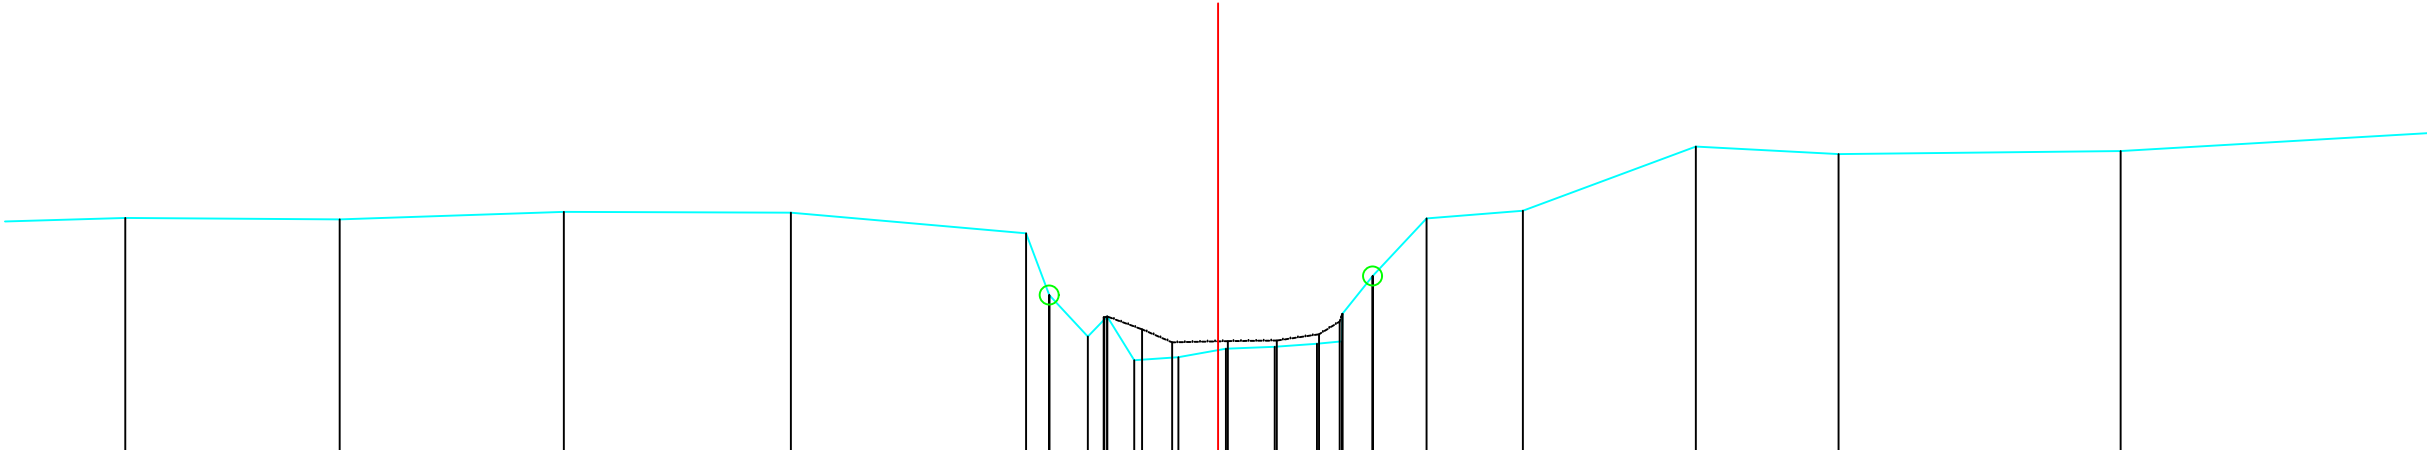

HOOGTEPEIL	18.16	18.14	18.24	18.23	17.96	17.14	16.59	16.86	16.28	16.32	16.43	16.46	16.50	16.53	16.89	17.39	18.15	18.26	19.10	19.00	19.05	
SLIB							16.85	16.85	16.69	16.52	16.53	16.54	16.62	16.79	16.89							
KUMULAFSTAND	-14.46	-11.62	-8.65	-5.65	-2.54	-2.23	-1.72	-1.47	-1.11	-0.52	0.00	0.10	0.75	1.31	1.64	2.04	2.76	4.03	6.32	8.21	11.94	
TUSSENAFSTAND	2.38	2.84	2.97	3.00	3.11	0.31	0.56	0.26	0.36	0.58	0.52	0.06	0.64	0.56	0.33	0.40	0.71	1.28	2.29	1.89	3.73	4.45

Gemeente Grimbergen

B1044 **Maalbeek**

VHAG: 6673

Locatie atlaspunt (LB72): X-coördinaat: 151205,1569 Y-coördinaat: 181080,909

DWARSPROFIELPLAN

Atlaspunt - 067
Datum opmeting: 1/05/2003
Schaal: 1/100

