


LEGENDE

-  = RAND VAN DE OEVERBEGROEIING
-  = VASTE BODEM
-  = SLIBBODEM
-  = AS WATERLOOP
-  = KRUISING GEBOUW
-  = KRUISING AFSLUITING
-  = HAAG

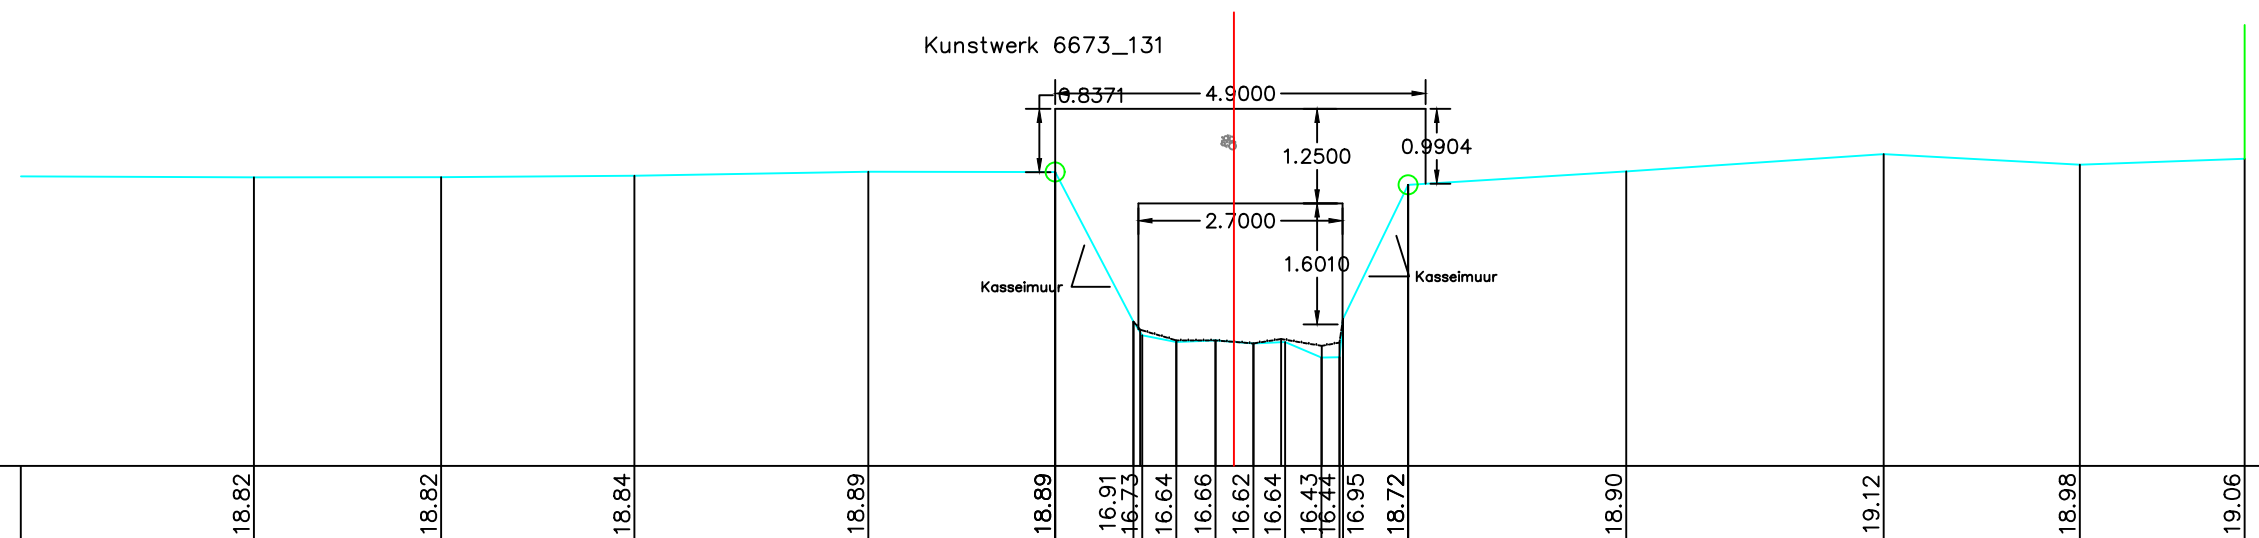

HOOGTEPEIL	18.82	18.82	18.84	18.89	18.89	16.91 16.80 16.73	16.64 16.66 16.62	16.64 16.68 16.64	16.43 16.53 16.44	16.95 16.95 16.95	18.72	18.90	19.12	18.98	19.06
SLIB															
KUMULAFSTAND	-12.96	-10.49	-7.93	-4.84	-2.36	-1.33 -1.21 -1.12	-0.24 0.00 0.26	0.42 0.68 0.68	1.16 1.40 1.44	2.31	5.19	8.59	11.19	13.37	
TUSSENAFSTAND	3.12	2.48	2.56	3.09	2.47	1.04 0.12 0.45	0.52 0.24 0.26	0.48 0.24 0.42	0.86	2.88	3.41	2.60	2.18		

Gemeente Grimbergen

B1044

Maalbeek

VHAG: 6673

Locatie atlaspunt (LB72): X-coördinaat: 151167,9428 Y-coördinaat: 181042,5383

DWARSPROFIELPLAN

Atlaspunt - 069

Datum opmeting: 1/05/2003

Schaal:	1/100
---------	-------

