

- LEGENDE
- = RAND VAN DE OEVERBEGROEIING

= VASTE BODEM


= SLIBBODEM

= AS WATERLOOP

= KRUISING GEBOUW

= KRUISING AFSLUITING

= HAAG

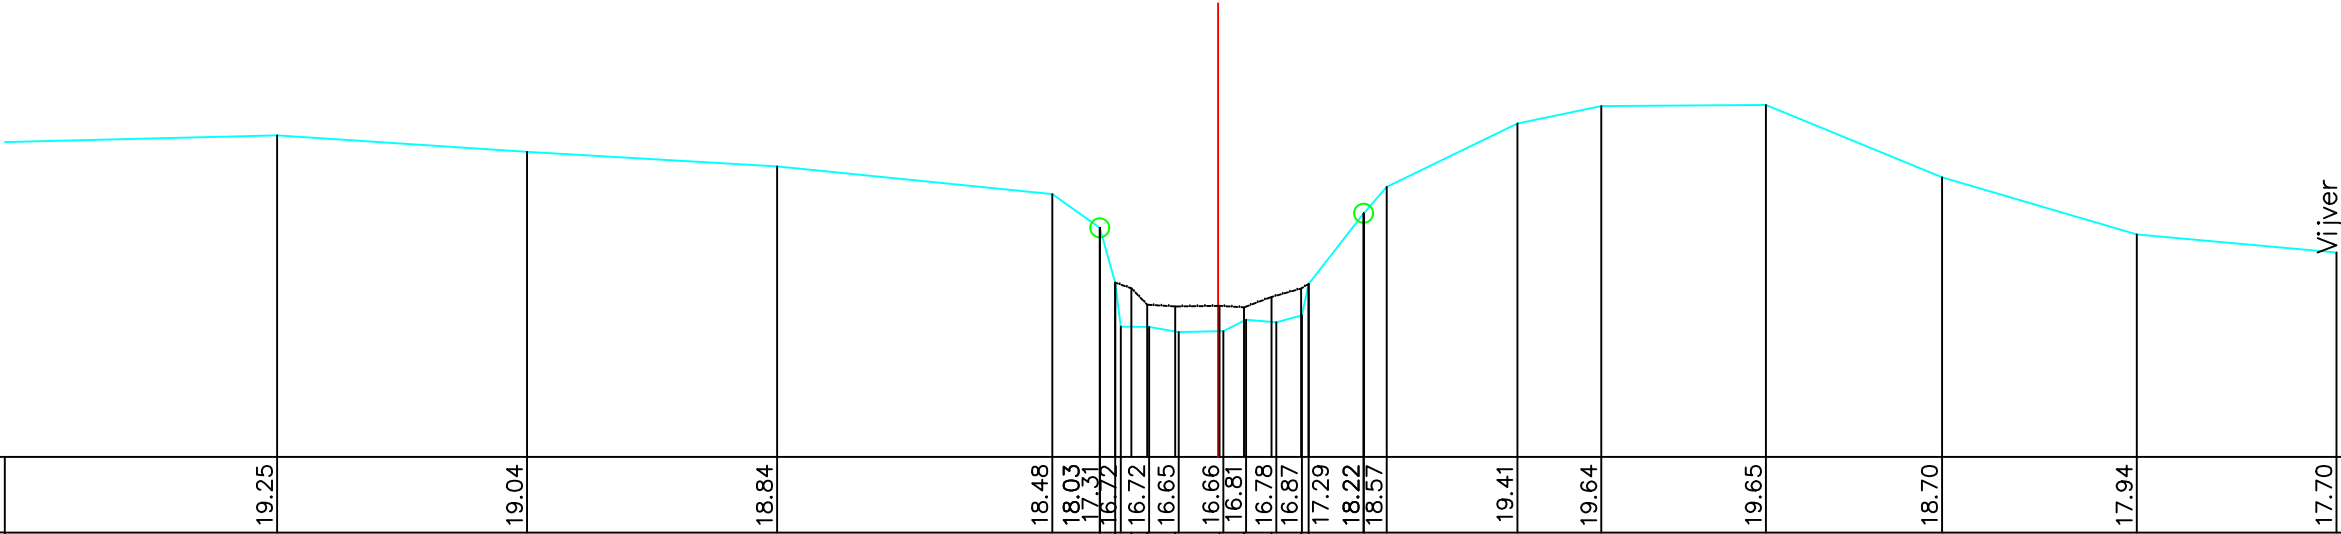

HOOGTEPEIL		19.25		19.04		18.84		18.48	18.03	17.31	17.31	16.72	16.65	16.66	16.81	16.78	16.87	17.29	18.22	18.57		19.41	19.64		19.65		18.70		17.94		17.70	
SLIB										17.31	17.31	17.23	17.01	16.99	17.00	16.98	17.12	17.23	17.29													
KUMULAFSTAND		-12.45		-9.14		-5.83		-2.19	-1.56	-1.36	-1.28	-0.91	-0.52	0.09	0.07	0.37	0.77	1.11	1.20	1.93	2.23		3.96	5.07		7.25		9.58		12.15		14.80
TUSSENAFSTAND	4.16		3.31		3.31		3.64	0.63	0.19	0.28	0.38	0.39	0.52	0.50	0.97	0.30	0.40	0.34	0.73	0.30		1.73	1.11	2.18	2.33	2.58		2.64				

Gemeente Grimbergen

B1044 **Maalbeek**

VHAG: 6673

Locatie atlaspunt (LB72): X-coördinaat: 150931,8546 Y-coördinaat: 180887,9958

DWARSPROFIELPLAN

Atlaspunt - 077
Datum opmeting: 1/05/2003
Schaal: 1/100

