

- LEGENDE
- = RAND VAN DE OEVERBEGROEIING

= VASTE BODEM


= SLIBBODEM

= AS WATERLOOP

= KRUISING GEBOUW

= KRUISING AFSLUITING

= HAAG

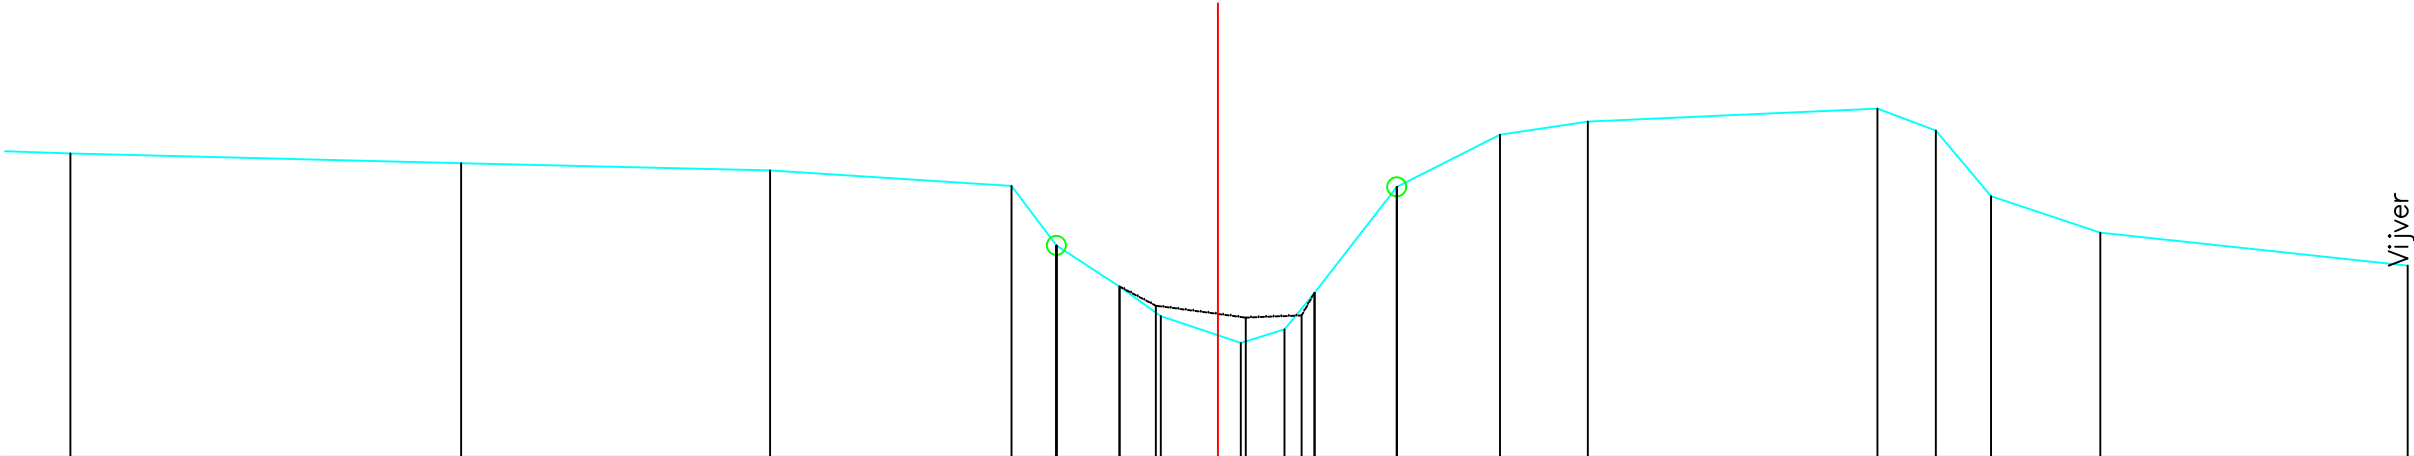

HOOGTEPEIL	19.01	18.89	18.79	18.58	17.80	17.25	16.86	16.51	16.69	17.17	18.57	19.26	19.43	19.61	19.32	18.45	17.97	17.53
SLIB						17.25	17.00	16.84	16.87	17.17								
KUMULAFSTAND	-15.18	-10.01	-5.93	-2.73	-2.14	-1.30	-0.76	0.00	0.30	0.88	1.28	2.37	3.73	4.89	8.72	9.50	10.23	11.67
TUSSENAFSTAND		5.17	4.09	3.19	0.60	0.83	0.55	0.76	0.30	0.58	0.40	1.09	1.36	1.16	3.83	0.77	0.73	1.45

Gemeente Grimbergen

B1044

Maalbeek

VHAG: 6673

Locatie ataspunt (LB72): X-coördinaat: 150908,2214 Y-coördinaat: 180855,5514

DWARSPROFIELPLAN

Ataspunt - 078
Datum opmeting: 1/05/2003
Schaal: 1/100

