


LEGENDE

-  = RAND VAN DE OEVERBEGROEIING
-  = VASTE BODEM
-  = SLIBBODEM
-  = AS WATERLOOP
-  = KRUISING GEBOUW
-  = KRUISING AFSLUITING
-  = HAAG

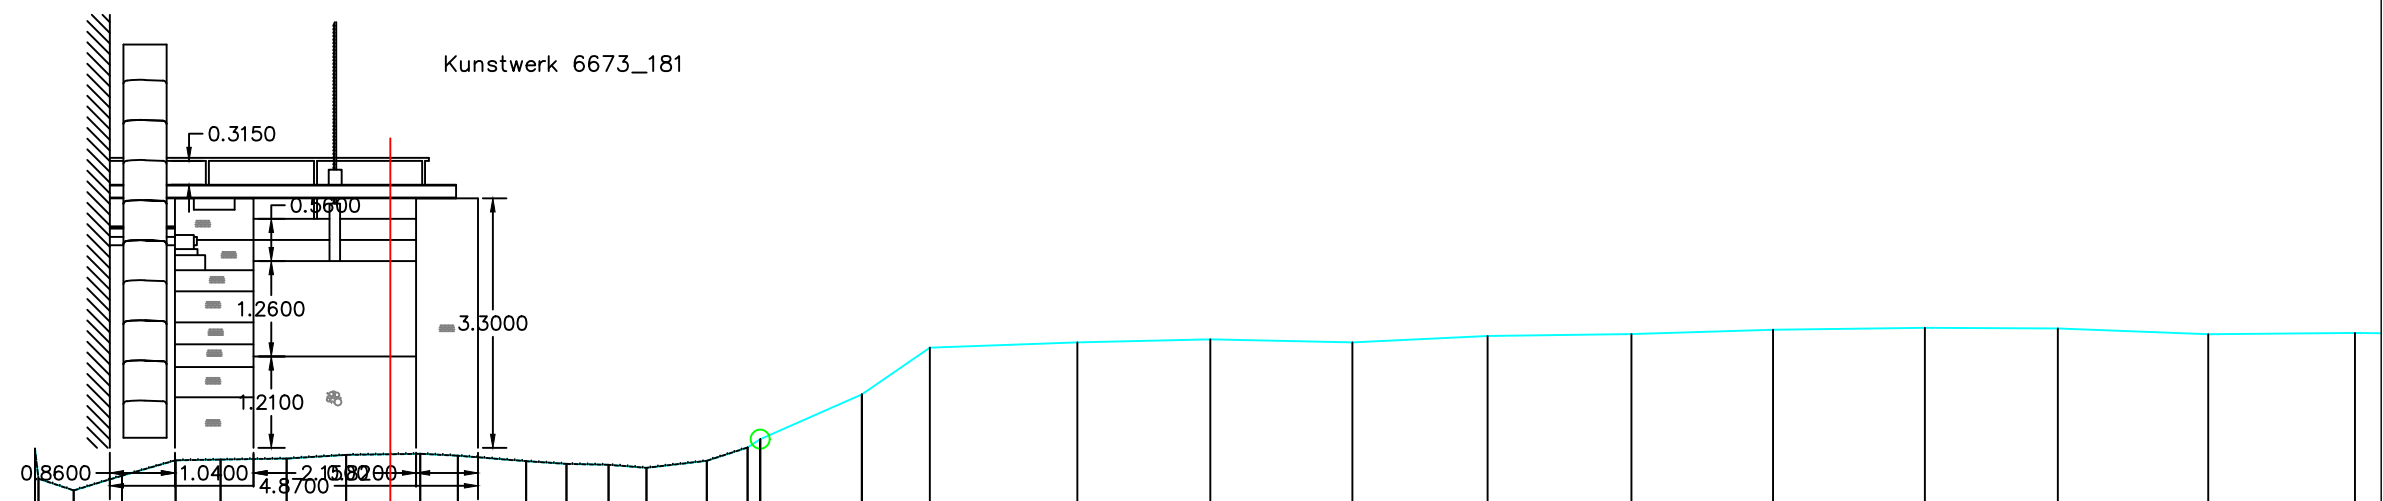

HOOGTEPEIL		19.90	19.90	19.54	19.74	19.75	19.77	19.81	19.83	19.80	19.73	19.69	19.68	19.64	19.74	19.91	20.02	20.61	21.23	21.30	21.34	21.30	21.39	21.41	21.47	21.49	21.48	21.41	21.43		
SLIB		19.90	19.50	19.34	19.74	19.75	19.77	19.81	19.83	19.80	19.73	19.69	19.68	19.64	19.74	19.91															
KUMULAFSTAND		-4.70	-4.65	-4.19	-3.55	-2.84	-2.25	-1.37	-0.58	0.00	0.40	0.89	1.80	2.33	2.89	3.39	4.19	4.73	4.89	6.24	7.14	9.09	10.85	12.73	14.52	16.42	18.29	20.30	22.06	24.05	25.99
TUSSENAFSTAND		0.05	0.47	0.64	0.71	0.59	0.87	0.79	0.58	0.40	0.50	0.90	0.53	0.56	0.50	0.80	0.54	0.17	1.34	0.90	1.95	1.76	1.88	1.79	1.90	1.87	2.01	1.76	1.99	1.94	

Gemeente Grimbergen

B1044

Maalbeek

VHAG: 6673

Locatie atlaspunt (LB72): X-coördinaat: 150283,4396 Y-coördinaat: 180703,5097

DWARSPROFIELPLAN

Atlaspunt - 095

Datum opmeting: 1/05/2003

Schaal:	1/100
---------	-------

