

- LEGENDE
- = RAND VAN DE OEVERBEGROEIING

= VASTE BODEM


= SLIBBODEM

= AS WATERLOOP

= KRUISING GEBOUW

= KRUISING AFSLUITING

= HAAG

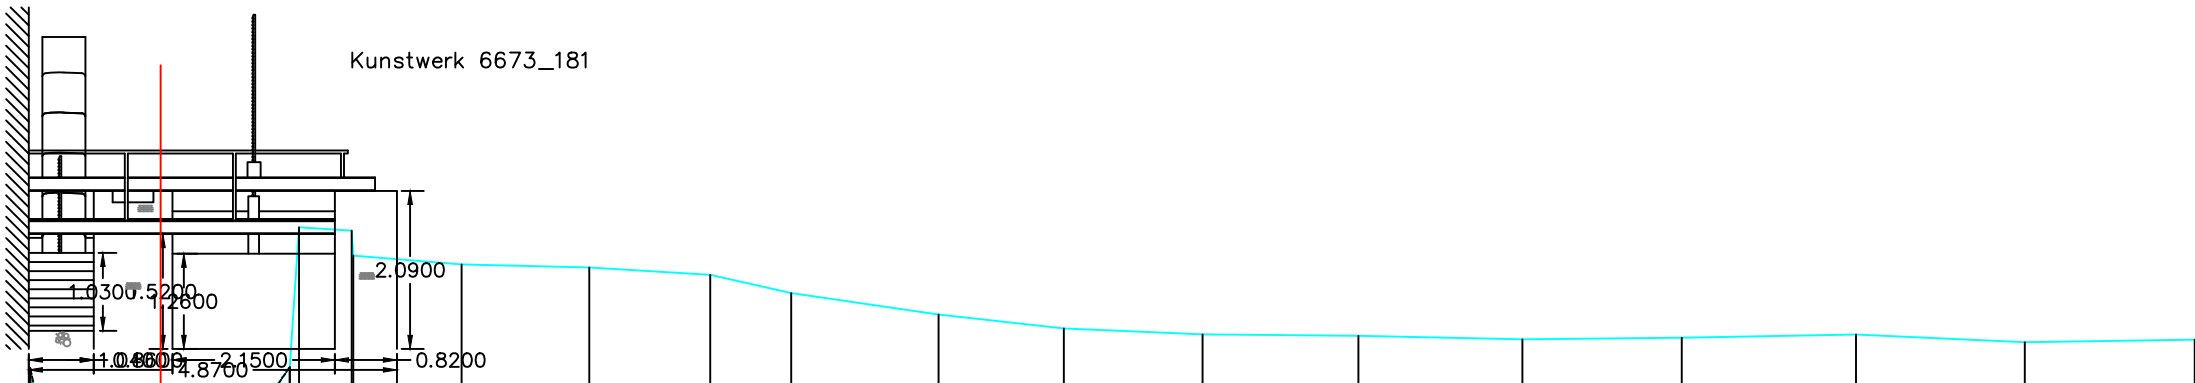

HOOGTEPEIL		21.00	20.67	20.52	20.51	20.64	20.70	20.70	20.70	20.70	20.71	21.01	21.01	22.86	22.81	22.48	22.37		22.33		22.23		21.99		21.70		21.52		21.44		21.42		21.37		21.40		21.44		21.34		21.37		
SLIB		21.00	20.73	20.56	20.63	20.64	20.70	20.70	20.70	20.70	20.70	20.71	21.01	21.01	22.86	22.81	22.48	22.37		22.33		22.23		21.99		21.70		21.52		21.44		21.42		21.37		21.40		21.44		21.34		21.37	
KUMULAFSTAND		-1.72	-1.68	-1.18	-0.82	-0.21	0.00	0.71	1.10	1.51	1.71	1.85	2.53	2.55	3.98	5.67	7.27	8.34	10.29	11.95	13.78	15.85	18.02	20.12	22.43	24.66	26.91																
TUSSENAFSTAND		0.04	0.50	0.36	0.61	0.21	0.00	0.50	0.38	0.41	0.20	0.12	0.70	0.02	1.43	1.69	1.60	1.07	1.95	1.66	1.84	2.06	2.17	2.11	2.30	2.23	2.25																

Gemeente Grimbergen

B1044

Maalbeek

VHAG: 6673

Locatie atlaspunt (LB72): X-coördinaat: 150272,2562 Y-coördinaat: 180705,0097

DWARSPROFIELPLAN

Atlaspunt - 096
Datum opmeting: 1/05/2003
Schaal: 1/100

