

- LEGENDE
- = RAND VAN DE OEVERBEGROEIING

= VASTE BODEM


= SLIBBODEM

= AS WATERLOOP

= KRUISING GEBOUW

= KRUISING AFSLUITING

= HAAG

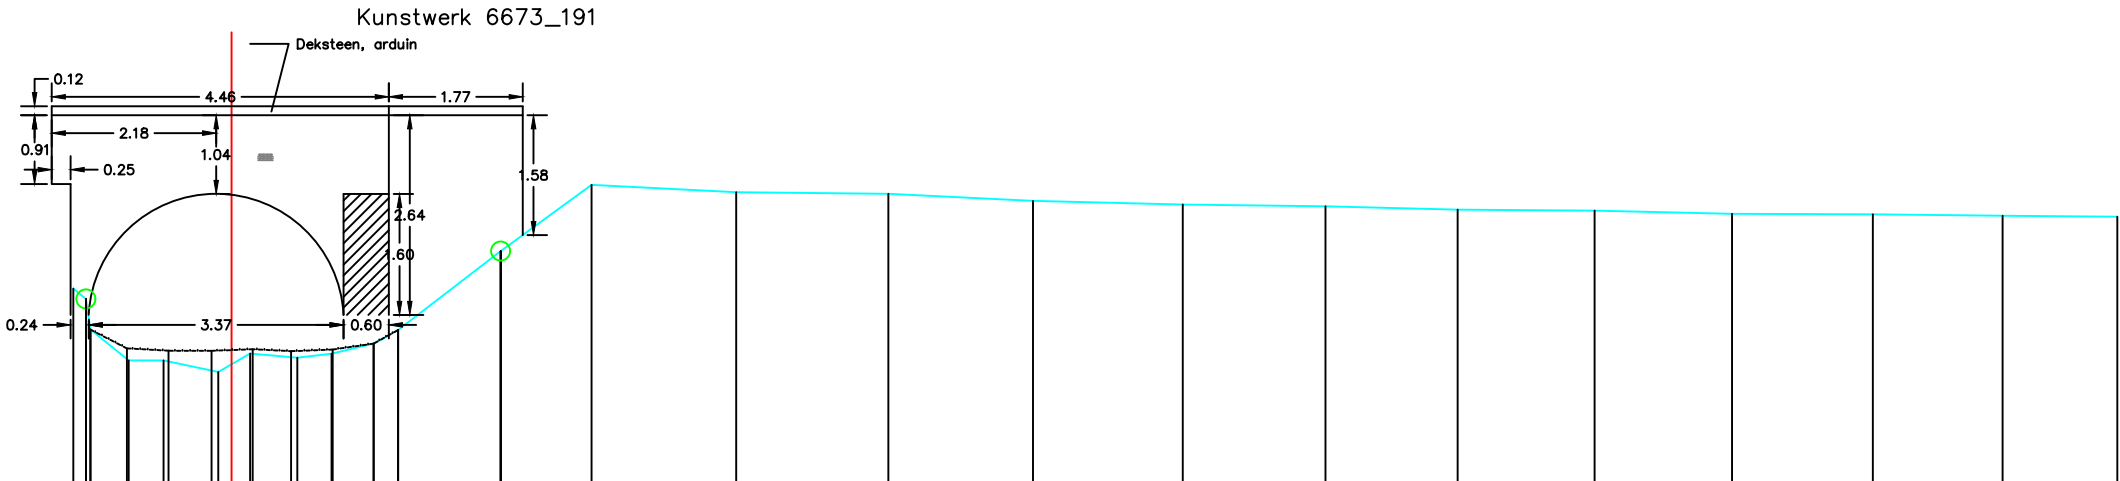

HOOGTEPEIL	21.61	21.47	21.07	20.66	20.66	20.51	20.75	20.70	20.75	20.88	21.06	22.10	22.98	22.88	22.86	22.77	22.72	22.70	22.66	22.64	22.60	22.59	22.57	22.56	
SLIB		21.07	20.82	20.79	20.79	20.81	20.81	20.78	20.80	20.88	21.06														
KUMULAFSTAND	-2.09	-1.93	-1.87	-1.36	-0.90	-0.18	0.00	0.24	0.87	1.32	1.88	2.20	3.56	4.76	6.68	8.69	10.60	12.58	14.47	16.22	18.03	19.85	21.71	23.43	24.95
TUSSENAFSTAND	0.17	0.06	0.04	0.51	0.46	0.72	0.18	0.24	0.63	0.45	0.56	0.32	1.36	1.20	1.91	2.01	1.91	1.98	1.89	1.75	1.81	1.82	1.86	1.72	1.52

Gemeente Grimbergen

B1044 Maalbeek

VHAG: 6673

Locatie atlaspunt (LB72): X-coördinaat: 150253,2579 Y-coördinaat: 180699,8763

DWARSPROFIELPLAN

Atlaspunt - 098
Datum opmeting: 1/05/2003
Schaal: 1/100

