

- LEGENDE
- = RAND VAN DE OEVERBEGROEIING

= VASTE BODEM


= SLIBBODEM

= AS WATERLOOP

= KRUISING GEBOUW

= KRUISING AFSLUITING

= HAAG

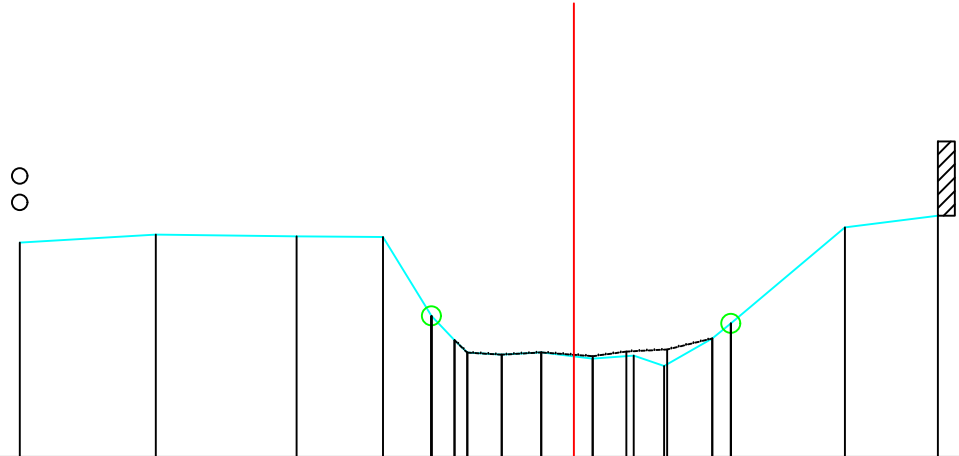

HOOGTEPEIL	22.83	22.94	22.92	22.91	21.87	21.54	21.54	21.38	21.35	21.38	21.30	21.34	21.20	21.57	21.77	23.04	23.19
SLIB																	
KUMULAFSTAND	-7.33	-5.53	-3.67	-2.53	-1.88	-1.58	-1.41	-1.38	-0.96	-0.43	0.00	0.25	0.79	1.83	2.08	3.59	4.82
TUSSENAFSTAND		1.80	1.86	1.14	0.64	0.31	0.17	0.45	0.52	0.43	0.25	0.54	0.40	0.64	0.25	1.51	1.23

Gemeente Grimbergen

B1044 **Maalbeek**

VHAG: 6673

Locatie ataspunt (LB72): X-coördinaat: 149959,1766 Y-coördinaat: 180585,6922

DWARSPROFIELPLAN

Ataspunt - 106
Datum opmeting: 1/05/2003
Schaal: 1/100

