


LEGENDE

-  = RAND VAN DE OEVERBEGROEIING
-  = VASTE BODEM
-  = SLIBBODEM
-  = AS WATERLOOP
-  = KRUISING GEBOUW
-  = KRUISING AFSLUITING
-  = HAAG

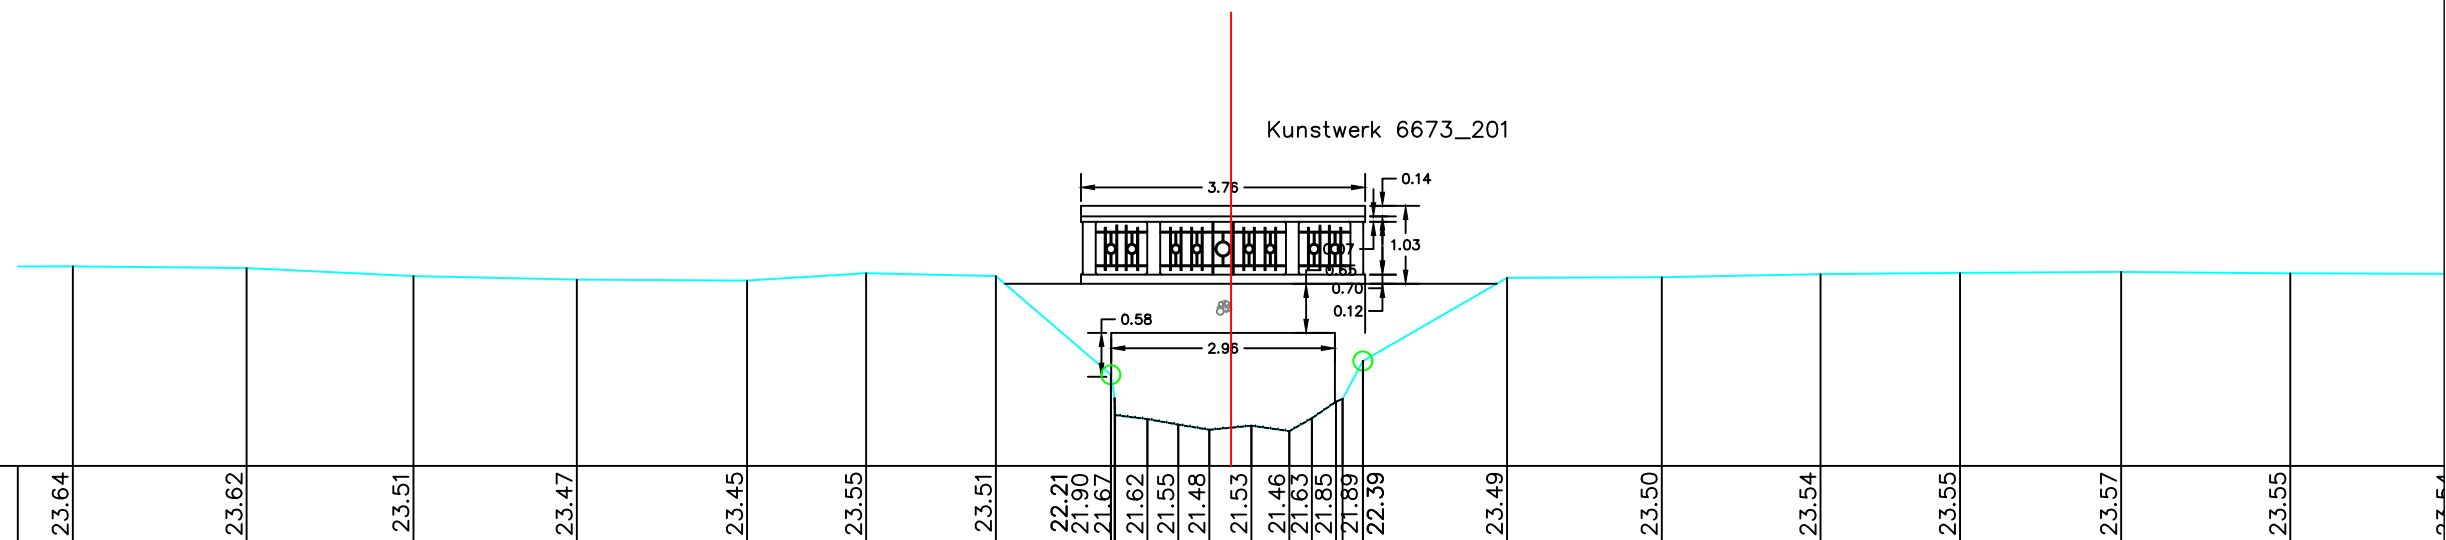

HOOGTEPEIL	23.64	23.62	23.51	23.47	23.45	23.55	23.51	22.21 21.90 21.67	21.62	21.55	21.48	21.53	21.46	21.63	21.85	21.89	22.39	23.49	23.50	23.54	23.55	23.57	23.55	23.54
SLIB								21.67	21.62	21.55	21.48	21.53	21.46	21.63	21.85	21.89	22.39							23.54
KUMULAFSTAND	-15.32	-13.02	-10.82	-8.65	-6.40	-4.83	-3.11	-1.59 -1.54 -1.53	-1.11	-0.70	-0.29	0.00	0.27	0.77	1.07	1.39	1.48	3.65	5.70	7.80	9.64	11.78	14.01	16.22
TUSSENAFSTAND		2.30	2.21	2.16	2.25	1.58	1.72	1.52 0.05 0.43	0.41	0.41	0.29	0.27	0.50	0.30	0.32	0.09	0.27	1.91	2.05	2.10	1.84	2.13	2.24	2.21

Gemeente Grimbergen

B1044

Maalbeek

VHAG: 6673

Locatie ataspunt (LB72): X-coördinaat: 149911,8559 Y-coördinaat: 180555,4854

DWARSPROFIELPLAN

Atlaspunt - 108

Datum opmeting: 1/05/2003

Schaal: 1/100

