


LEGENDE

-  = RAND VAN DE OEVERBEGROEIING
-  = VASTE BODEM
-  = SLIBBODEM
-  = AS WATERLOOP
-  = KRUISING GEBOUW
-  = KRUISING AFSLUITING
-  = HAAG

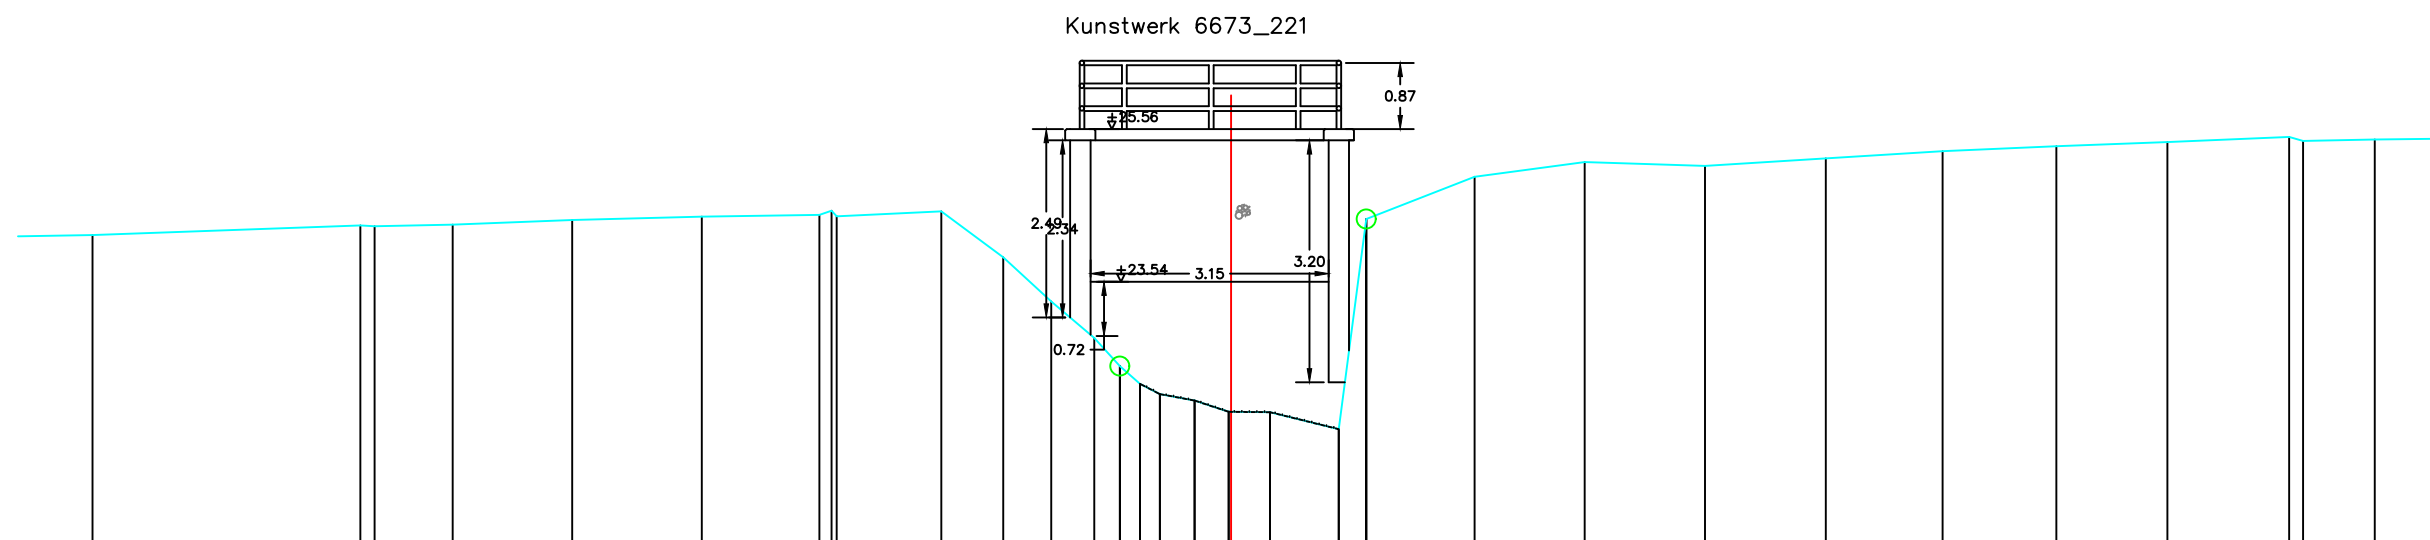

HOOGTEPEIL	24.15	24.28	24.27	24.29	24.35	24.39	24.42	24.47	24.40	24.46	23.86	23.27	22.79	22.42	22.18	22.05	21.96	21.81	21.81	21.58	24.36	24.92	25.12	25.07	25.17	25.26	25.33	25.38	25.45	25.40	25.42
SLIB																															
KUMULAFSTAND	-15.06	-11.52	-11.33	-10.30	-8.72	-7.00	-5.44	-5.28	-5.22	-3.83	-3.01	-2.38	-1.81	-1.47	-1.20	-0.94	-0.48	-0.03	0.00	1.42	1.79	3.22	4.68	6.27	7.87	9.41	10.92	12.39	14.00	14.18	15.13
TUSSENAFSTAND	85	3.54	1.03	1.58	1.71	1.56	0.16	0.07	1.38	0.82	0.64	0.57	0.34	0.27	0.26	0.46	0.45	0.83	0.52	0.91	0.36	1.43	1.46	1.59	1.60	1.54	1.51	1.47	1.61	0.18	0.95

Gemeente Grimbergen

B1044

Maalbeek

VHAG: 6673

Locatie atlaspunt (LB72): X-coördinaat: 149654,6126 Y-coördinaat: 180423,2747

DWARSPROFIELPLAN

Atlaspunt - 118

Datum opmeting: 1/05/2003

Schaal: 1/100

