


LEGENDE

-  = RAND VAN DE OEVERBEGROEIING
-  = VASTE BODEM
-  = SLIBBODEM
-  = AS WATERLOOP
-  = KRUISING GEBOUW
-  = KRUISING AFSLUITING
-  = HAAG

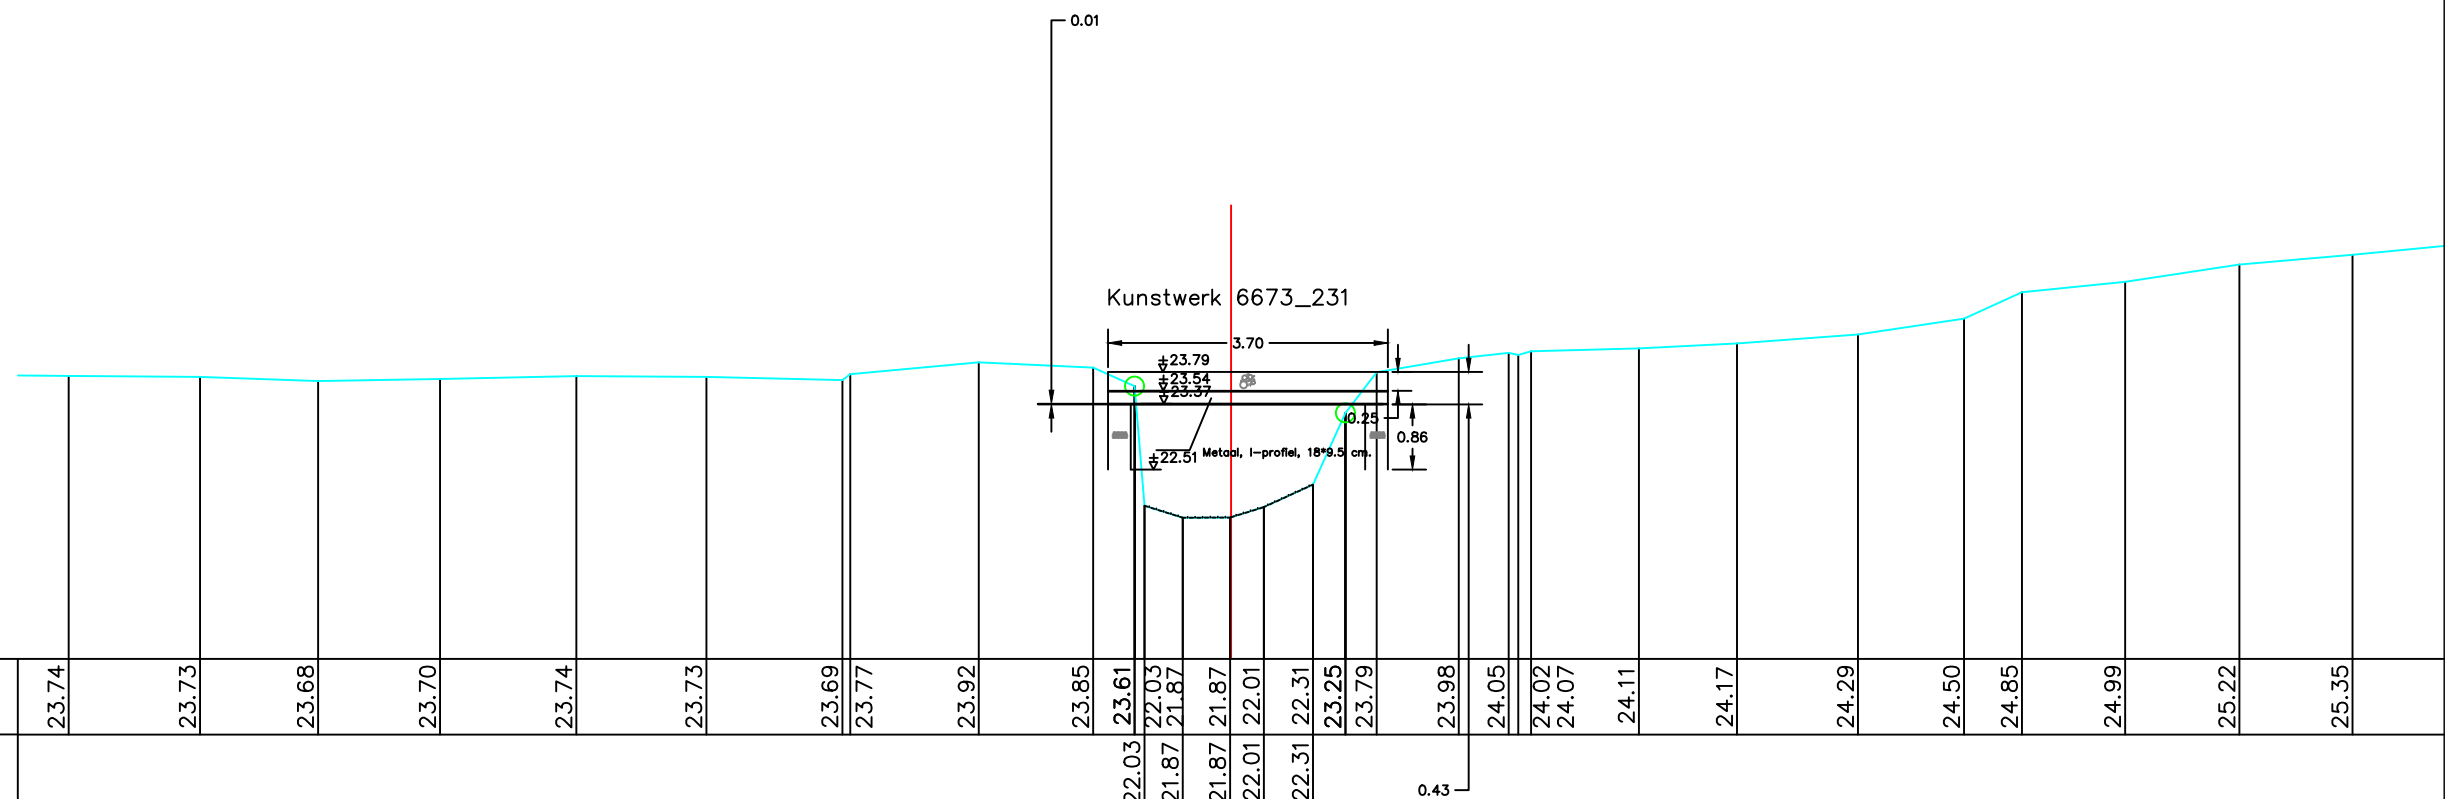

HOOGTEPEIL	23.74	23.73	23.68	23.70	23.74	23.73	23.69	23.77	23.92	23.85	23.61	22.03	21.87	21.87	22.01	22.31	23.25	23.79	23.98	24.05	24.02	24.07	24.11	24.17	24.29	24.50	24.85	24.99	25.22	25.35		
SLIB											22.03	21.87	21.87	21.87	22.01	22.31	23.25	23.79	23.98	24.05	24.02	24.07	24.11	24.17	24.29	24.50	24.85	24.99	25.22	25.35		
KUMULAFSTAND	-15.38	-13.64	-12.08	-10.46	-8.66	-6.94	-5.14	-5.04	-3.34	-1.82	-1.28	-1.14	-0.64	-0.01	0.00	0.44	1.09	1.51	1.93	3.01	3.67	3.80	3.97	5.40	6.69	8.29	9.70	10.46	11.83	13.34	14.84	
TUSSENAFSTAND	3	1.74	1.56	1.61	1.80	1.72	1.80	0.10	1.70	1.51	0.55	0.13	0.51	0.63	0.01	0.44	0.65	0.43	0.41	1.09	0.66	0.13	0.17	1.43	1.30	1.60	1.40	0.77	1.36	1.51	1.50	1.60

Gemeente Grimbergen

B1044

Maalbeek

VHAG: 6673

Locatie atlaspunt (LB72): X-coördinaat: 149482,3707 Y-coördinaat: 180374,0851

DWARSPROFIELPLAN

Atlaspunt - 122

Datum opmeting: 1/05/2003

Schaal: 1/100

