

- LEGENDE
- = RAND VAN DE OEVERBEGROEIING

= VASTE BODEM


= SLIBBODEM

= AS WATERLOOP

= KRUISING GEBOUW

= KRUISING AFSLUITING

= HAAG

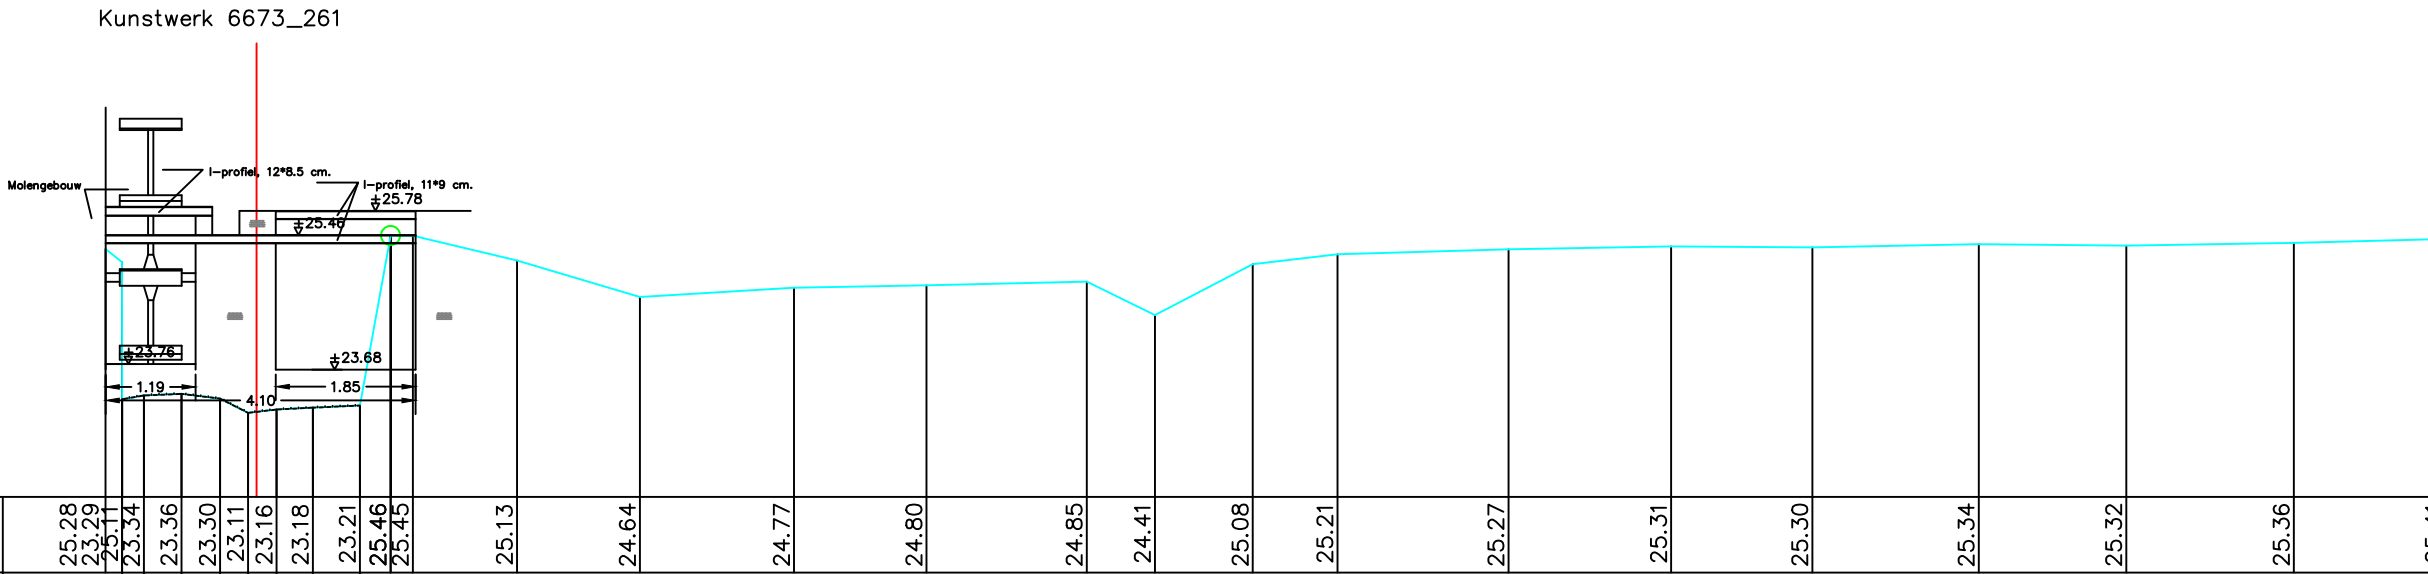

HOOGTEPEIL	25.28	23.29	23.29	23.34	23.36	23.30	23.11	23.16	23.18	23.21	25.46	25.45	25.13	24.64	24.77	24.80	24.85	24.41	25.08	25.21	25.27	25.31	25.30	25.34	25.32	25.36	25.38
SLIB		23.29	23.34	23.36	23.30	23.11	23.16	23.18	23.21																		
KUMULAFSTAND	-2.00	-1.78	-1.49	-0.99	-0.48	-0.11	0.00	0.26	0.74	1.37	1.77	2.07	3.44	5.07	7.11	8.86	10.98	11.88	13.18	14.30	16.56	18.71	20.58	22.78	24.73	26.95	28.88
TUSSENAFSTAND	0.22	0.00	0.29	0.50	0.51	0.37	0.26	0.48	0.62	0.41	0.29		1.38	1.63	2.04	1.75	2.12	0.90	1.29	1.12	2.26	2.15	1.87	2.20	1.95	2.22	2.01

Gemeente Grimbergen

B1044

Maalbeek

VHAG: 6673

Locatie atlaspunt (LB72):

X-coördinaat: 149045,6505 Y-coördinaat: 180235,6865

DWARSPROFIELPLAN

Atlaspunt - 138

Datum opmeting: 1/05/2003

Schaal: 1/100



VLAAMS-
BRABANT