


- LEGENDE
- = RAND VAN DE OEVERBEGROEIING
-
- = VASTE BODEM

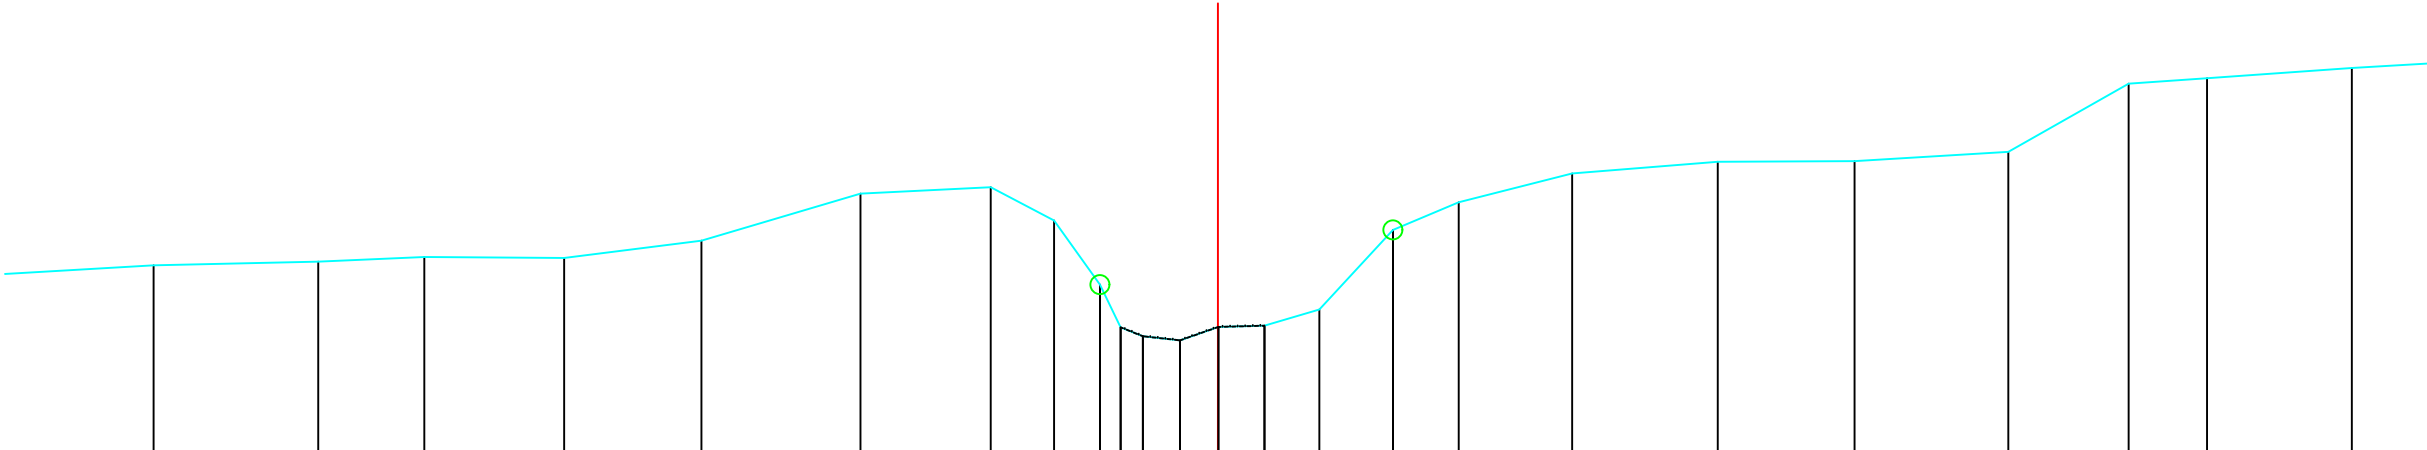

HOOGTEPEIL	24.53	24.58	24.64	24.63	24.86	25.48	25.57	25.13	24.28	23.71	23.60	23.54	23.72	23.74	23.95	25.00	25.37	25.75	25.90	25.91	26.03	26.94	27.01	27.14
SLIB																								
KUMULAFSTAND	-14.08	-11.90	-10.50	-8.65	-6.83	-4.73	-3.01	-2.17	-1.56	-1.29	-0.99	-0.50	0.00	0.62	1.34	2.31	3.18	4.69	6.61	8.42	10.45	12.05	13.08	15.00
TUSSENAFSTAND	2.07	2.18	1.40	1.85	1.82	2.10	1.72	0.84	0.61	0.27	0.30	0.49	0.50	0.61	1.34	2.31	3.18	4.69	6.61	8.42	10.45	12.05	13.08	15.00