


- LEGENDE
- = RAND VAN DE OEVERBEGROEIING
- = VASTE BODEM
- = SLIBBODEM
- = AS WATERLOOP
- = KRUISING GEBOUW
- = KRUISING AFSLUITING
- = HAAG

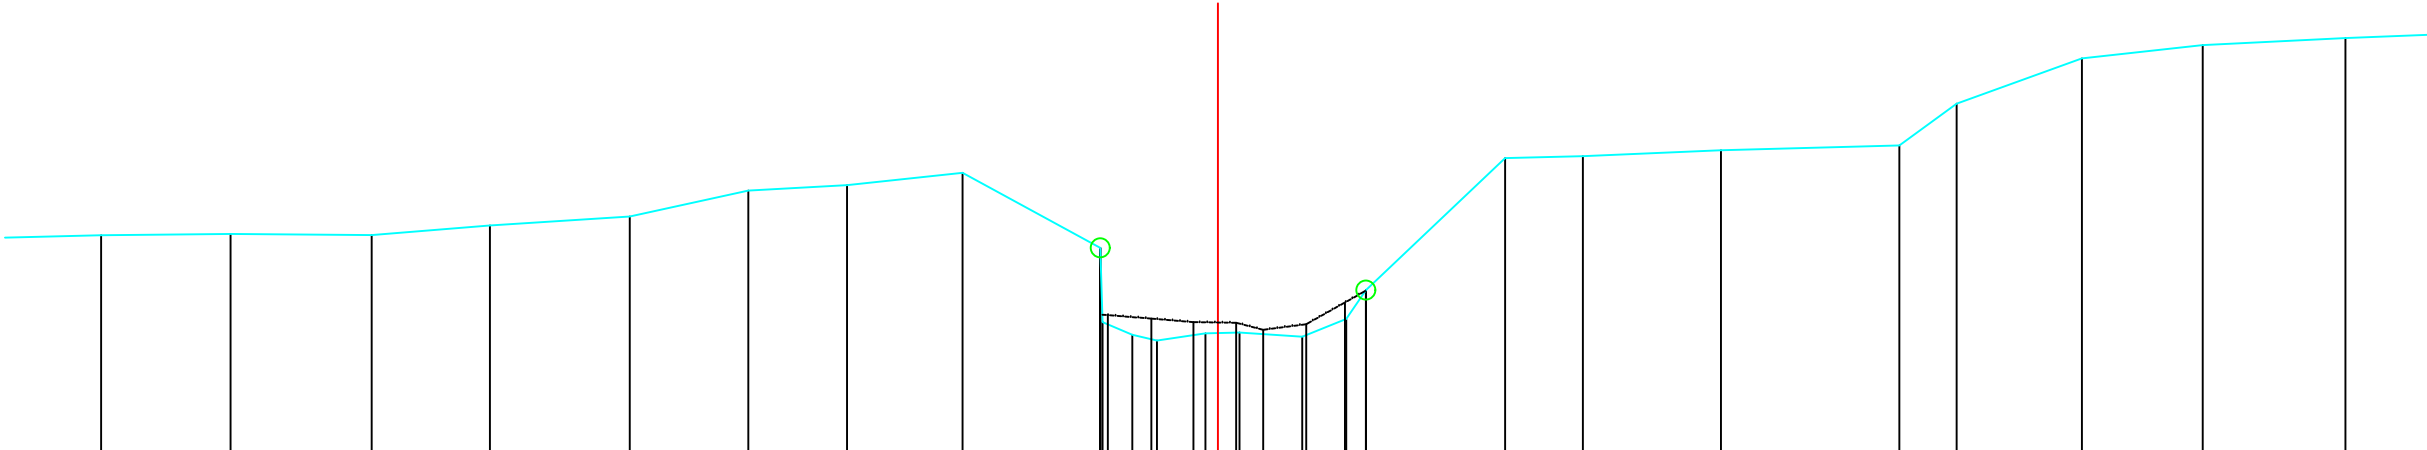

HOOGTEPEIL	24.93	24.95	24.93	25.06	25.18	25.52	25.59	25.76	24.77	23.78	23.62	23.54	23.64	23.65	23.59	23.83	24.21	25.95	25.98	26.06	26.12	26.67	27.27	27.45	27.54
SLIB									23.88	23.83	23.83	23.78	23.77	23.68	23.76	24.04									
KUMULAFSTAND	-14.77	-13.06	-11.20	-9.63	-7.78	-6.21	-4.91	-3.38	-1.56	-1.53	-1.13	-0.81	-0.17	0.00	0.29	1.11	1.70	1.96	3.80	4.83	6.65	9.01	9.77	11.43	13.03
TUSSENAFSTAND	1.47	1.71	1.87	1.57	1.85	1.57	1.31	1.53	1.82	0.03	0.39	0.33	0.64	0.17	0.29	0.83	0.59	0.26	1.84	1.03	1.83	2.36	0.76	1.66	1.60
																									2.0

Gemeente Grimbergen

B1044 **Maalbeek**

VHAG: 6673

Locatie atlaspunt (LB72): X-coördinaat: 148842,7762 Y-coördinaat: 180110,603

DWARSPROFIELPLAN

Atlaspunt - 143
Datum opmeting: 1/05/2003
Schaal: 1/100

