

- LEGENDE
- = RAND VAN DE OEVERBEGROEIING

= VASTE BODEM


= SLIBBODEM

= AS WATERLOOP

= KRUISING GEBOUW

= KRUISING AFSLUITING

= HAAG

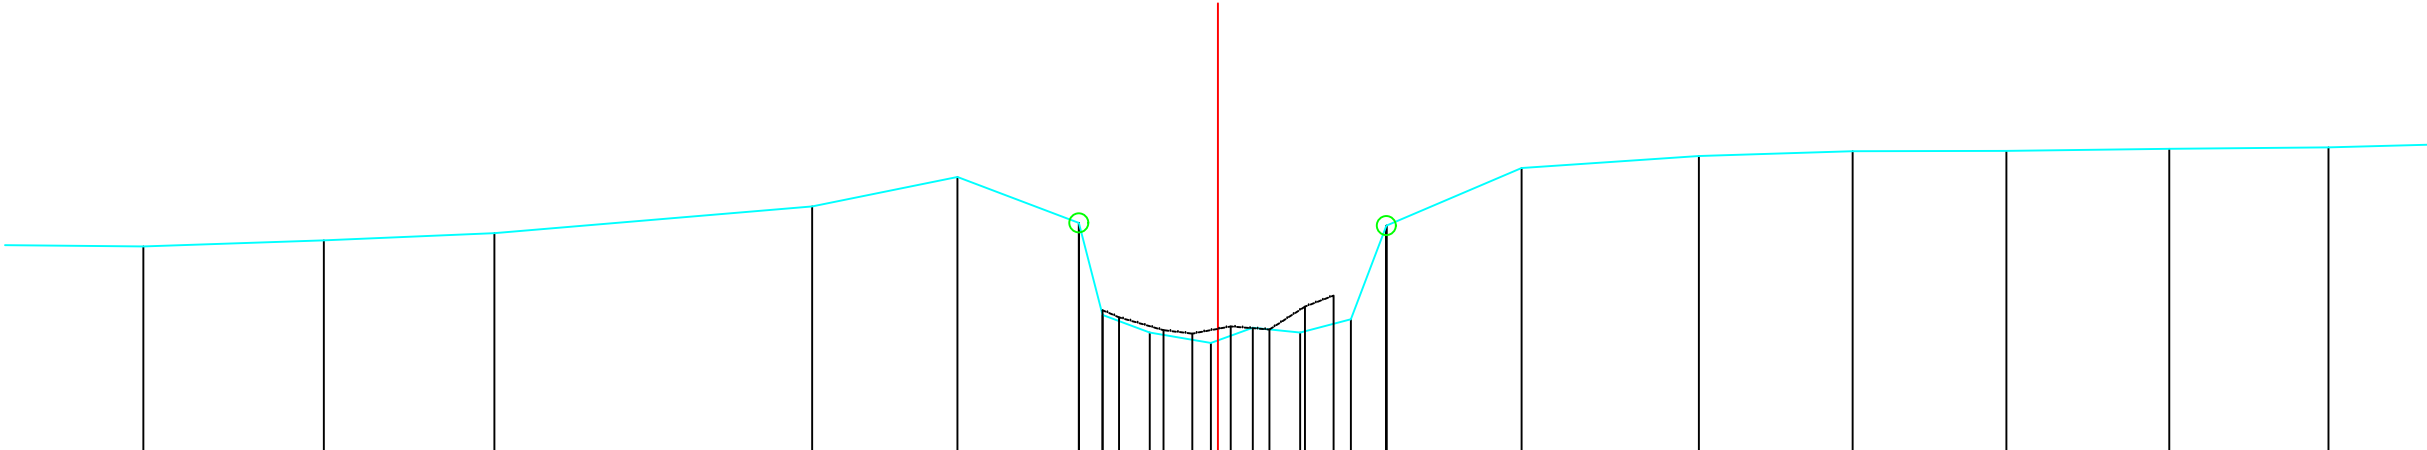

HOOGTEPEIL	24.78	24.87	24.96		25.31	25.70	25.10	23.88	23.65	23.51	23.71	23.65	23.82	25.06		25.82	25.98	26.04	26.05	26.07	26.10
SLIB							-1.84	-1.53	-0.90	-0.09	0.00	0.46	1.09	1.76	2.23	4.02	6.36	8.40	10.43	12.58	14.69
KUMULAFSTAND	-14.22	-11.83	-9.57		-5.37	-3.45															
TUSSENAFSTAND	2.37	2.39	2.26	4.20	1.92	1.61	0.31	0.62	0.81	0.09	0.46	0.63	0.67	0.47	1.79	2.34	2.03	2.03	2.15	2.11	1.89

Gemeente Grimbergen

B1044

Maalbeek

VHAG: 6673

Locatie atlaspunt (LB72): X-coördinaat: 148797,5098 Y-coördinaat: 180081,0471

DWARSPROFIELPLAN

Atlaspunt - 145
Datum opmeting: 1/05/2003
Schaal: 1/100

