


- LEGENDE
- = RAND VAN DE OEVERBEGROEIING
-
- = VASTE BODEM

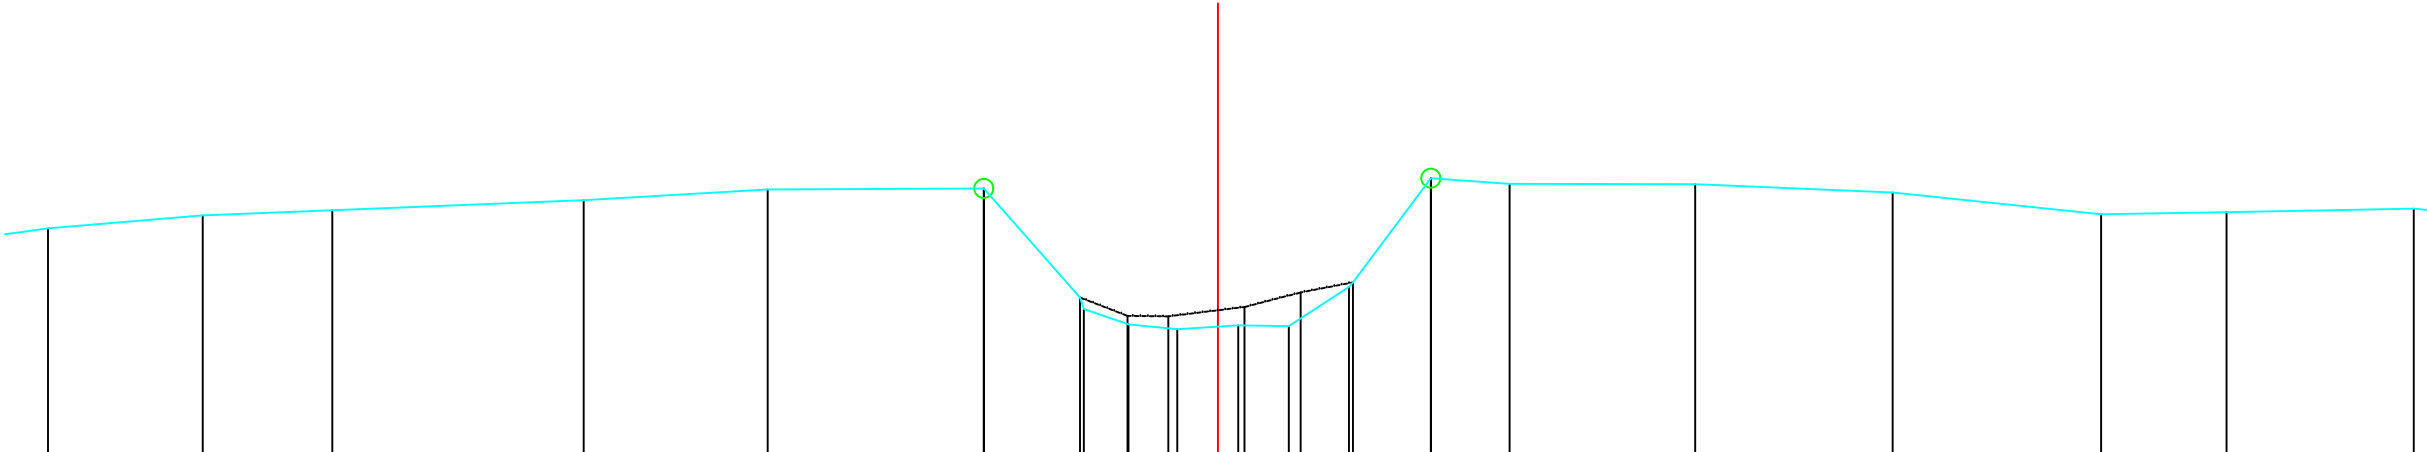

HOOGTEPEIL	25.02	25.20	25.26	25.40	25.54	25.55	23.96	23.75	23.69	23.74	23.73	24.25	25.69	25.61	25.61	25.50	25.21	25.24	25.28	
SLIB								24.11	23.87	23.86	23.98	24.18	24.31							
KUMULAFSTAND	-15.48	-13.43	-11.72	-8.39	-5.96	-3.10	-1.83	-1.20	-0.66	0.00	0.35	1.09	1.79	2.82	3.86	6.31	8.92	11.68	13.34	15.82
TUSSENAFSTAND		2.05	1.71	3.33	2.44	2.86	1.27	0.63	0.54	0.66	0.35	0.74	0.69	1.03	1.04	2.45	2.61	2.76	1.66	2.48

Gemeente Grimbergen

B1044 **Maalbeek**

VHAG: 6673

Locatie atlaspunt (LB72): X-coördinaat: 148621,9553 Y-coördinaat: 180012,3046

DWARSPROFIELPLAN

Atlaspunt - 152
Datum opmeting: 1/05/2003
Schaal: 1/100

