

- LEGENDE
- = RAND VAN DE OEVERBEGROEIING

= VASTE BODEM


= SLIBBODEM

= AS WATERLOOP

= KRUISING GEBOUW

= KRUISING AFSLUITING

= HAAG

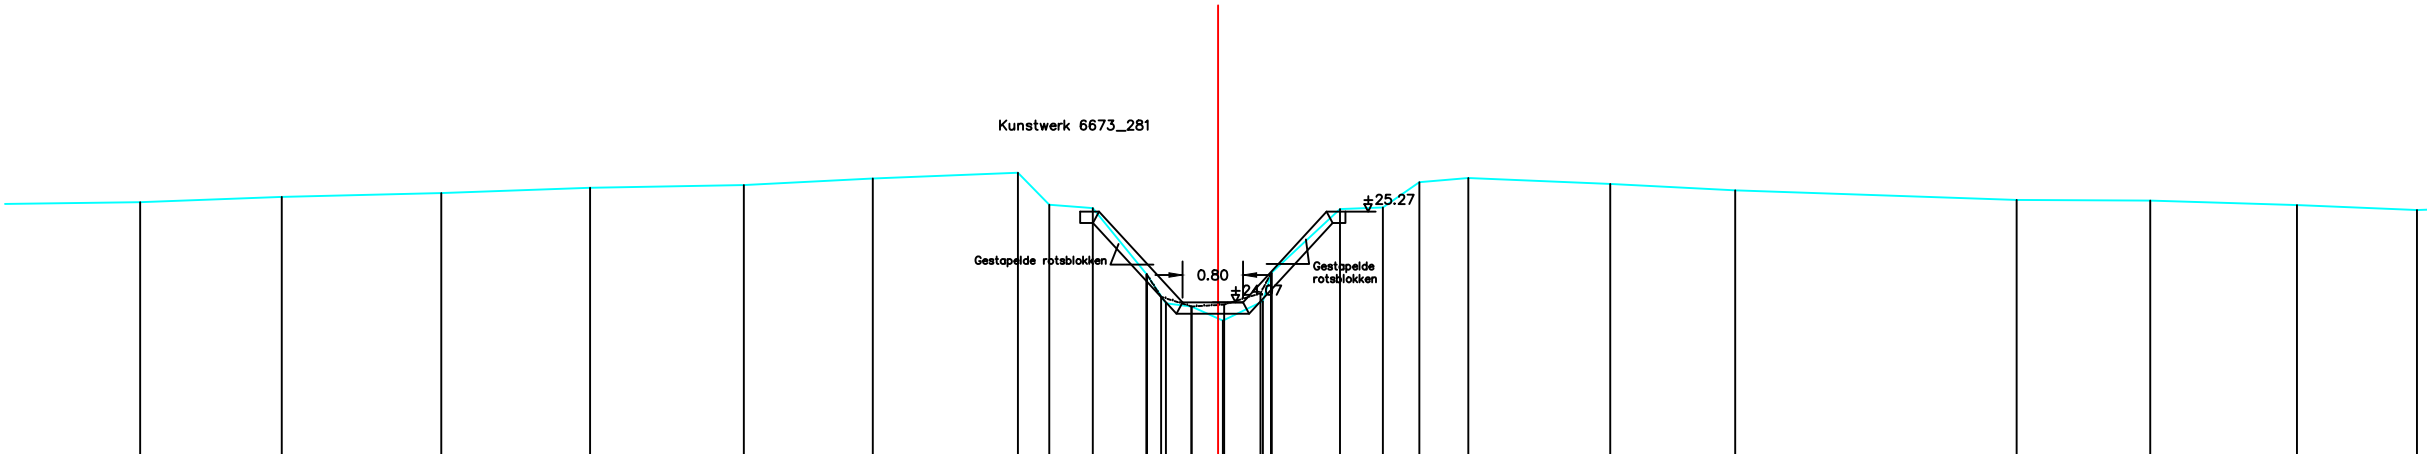

HOOGTEPEIL	25.40	25.47	25.52	25.59	25.62	25.71	25.79	25.36	25.32	24.44	24.06	24.02	23.83	24.09	24.46	25.31	25.33	25.66	25.71	25.64	25.55	25.43	25.42	25.36	25.29
SLIB										24.44	24.14	24.02	24.04	24.19	24.46										
KUMULAFSTAND	-14.26	-12.39	-10.28	-8.31	-6.27	-4.57	-2.65	-2.23	-1.66	-0.94	-0.69	-0.34	0.35	0.07	0.53	1.61	2.18	2.66	3.31	5.19	6.84	10.56	12.33	14.27	15.86
TUSSENAFSTAND	1.88	1.87	2.11	1.97	2.03	1.70	1.92	0.42	0.57	0.71	0.25	0.34	0.35	0.07	0.53	0.91	0.57	0.48	0.65	1.88	1.65	3.72	1.77	1.94	1.59

Gemeente Grimbergen

B1044 Maalbeek

VHAG: 6673

Locatie atlaspunt (LB72): X-coördinaat: 148563,6434 Y-coördinaat: 179988,555

DWARSPROFIELPLAN

Atlaspunt - 153
Datum opmeting: 1/05/2003
Schaal: 1/100

