


- LEGENDE
- = RAND VAN DE OEVERBEGROEIING
- = VASTE BODEM
- = SLIBBODEM
- = AS WATERLOOP
- = KRUISING GEBOUW
- = KRUISING AFSLUITING
- = HAAG

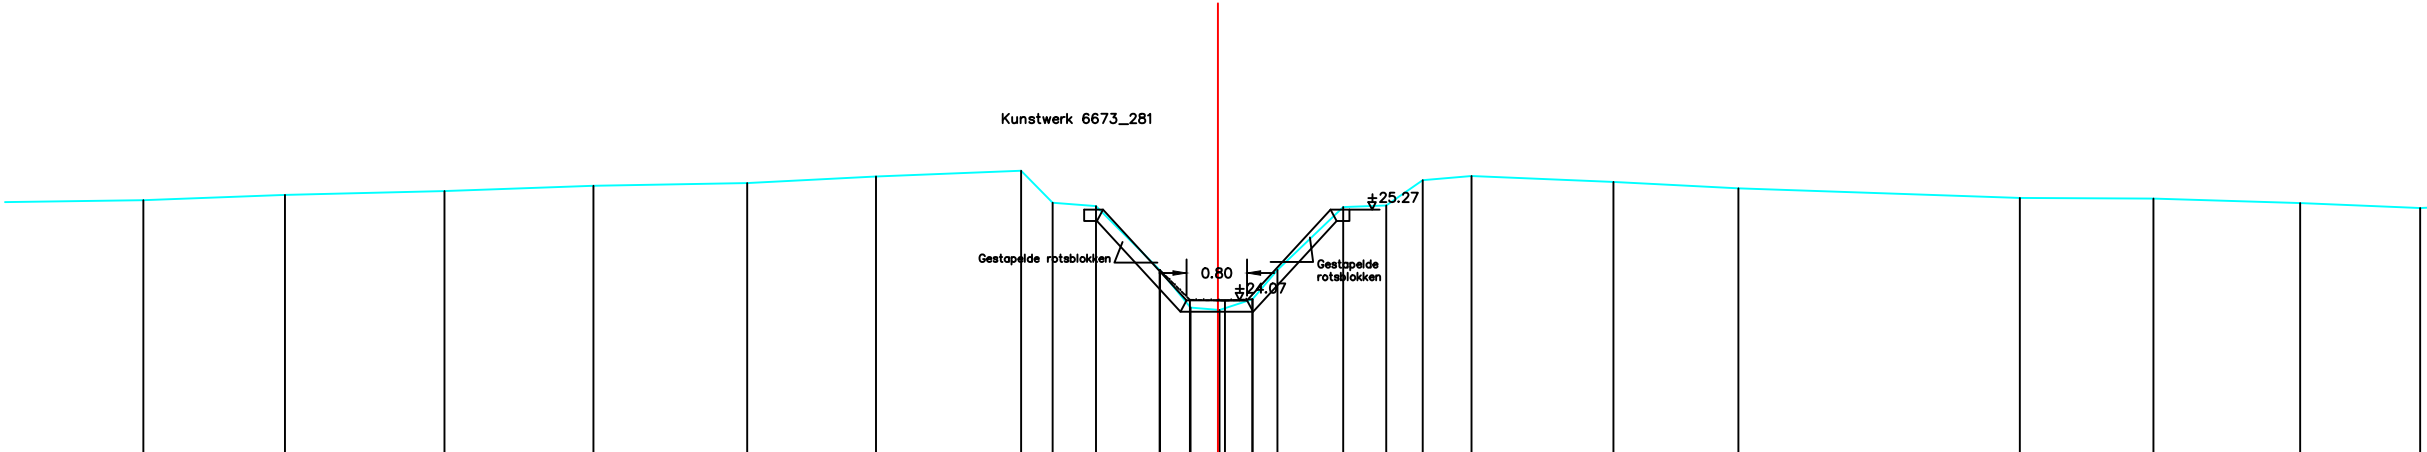

|               |        
|---------------|--------|--------|--------|-------|-------|-------|-------|-------|-------|-------|-------|-------|-------|-------|-------|-------|-------|-------|-------|-------|-------|-------|-------|-------|-------|
| HOOGTEPEIL    | 25.40  | 25.47  | 25.52  | 25.59 | 25.62 | 25.71 | 25.79 | 25.36 | 25.32 | 24.47 | 23.98 | 23.94 | 24.09 | 24.47 | 25.31 | 25.33 | 25.66 | 25.71 | 25.64 | 25.55 | 25.43 | 25.42 | 25.36 | 25.29 |       |
| SLIB          |        |        |        |       |       |       |       |       |       | 24.47 | 24.08 | 24.07 | 24.09 |       |       |       |       |       |       |       |       |       |       |       |       |
| KUMULAFSTAND  | -14.22 | -12.34 | -10.23 | -8.26 | -6.23 | -4.52 | -2.60 | -2.19 | -1.61 | -0.77 | -0.36 | 0.00  | 0.02  | 0.46  | 0.79  | 1.66  | 2.22  | 2.71  | 3.35  | 5.23  | 6.88  | 10.61 | 12.37 | 14.32 | 15.90 |
| TUSSENAFSTAND | 1.88   | 1.87   | 2.11   | 1.97  | 2.03  | 1.70  | 1.92  | 0.42  | 0.57  | 0.84  | 0.41  | 0.36  | 0.02  | 0.43  | 0.33  | 0.87  | 0.57  | 0.48  | 0.65  | 1.88  | 1.65  | 3.72  | 1.77  | 1.94  | 1.59  |

Gemeente Grimbergen

**B1044** **Maalbeek**

VHAG: 6673

Locatie atlaspunt (LB72): X-coördinaat: 148563,1585 Y-coördinaat: 179988,5828

DWARSPROFIELPLAN

Atlaspunt - 154  
Datum opmeting: 1/05/2003  
Schaal: 1/100

