

- LEGENDE
- = RAND VAN DE OEVERBEGROEIING

= VASTE BODEM


= SLIBBODEM

= AS WATERLOOP

= KRUISING GEBOUW

= KRUISING AFSLUITING

= HAAG

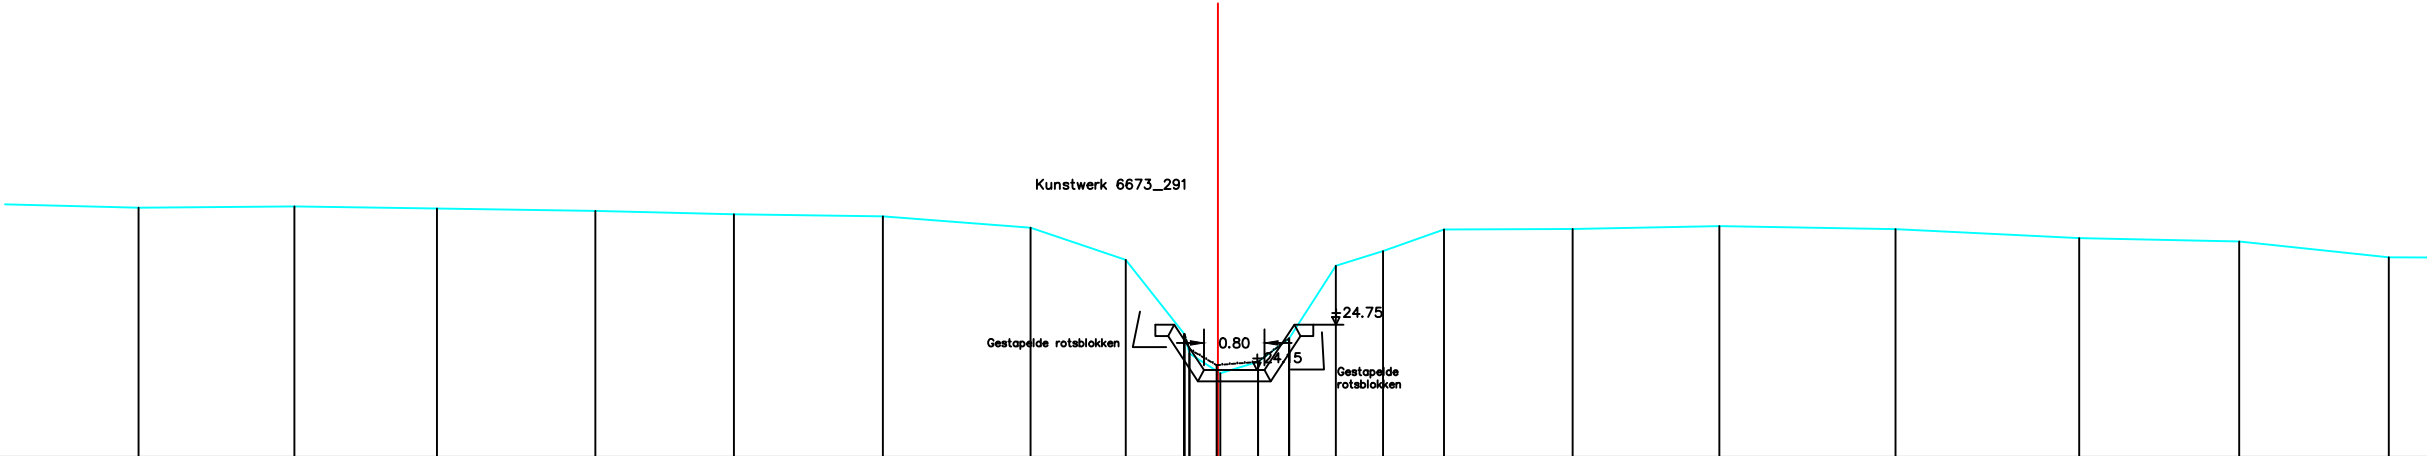

HOOGTEPEIL	26.30	26.31	26.29	26.25	26.21	26.18	26.03	25.61	24.63	24.37	24.11	24.26	24.57	25.53	25.72	26.01	26.02	26.05	26.01	25.89	25.85	25.64	
SLIB									24.63	24.43	24.21	24.26	24.57										
KUMULAFSTAND	-14.28	-12.22	-10.33	-8.24	-6.40	-4.43	-2.48	-1.22	-0.45	-0.38	0.00	0.03	0.53	0.94	1.56	2.18	2.99	4.69	6.63	8.96	11.39	13.51	15.49
TUSSENAFSTAND	2.14	2.06	1.89	2.09	1.83	1.97	1.95	1.26	0.77	0.07	0.03	0.50	0.41	0.62	0.62	0.81	1.70	1.94	2.33	2.43	2.12	1.98	

Gemeente Meise_Grimbergen

B1044 **Maalbeek**

VHAG: 6673

Locatie atlaspunt (LB72): X-coördinaat: 148424,5191 Y-coördinaat: 179939,5494

DWARSPROFIELPLAN

Atlaspunt - 159
Datum opmeting: 1/05/2003
Schaal: 1/100

