


## LEGENDE

-  = RAND VAN DE OEVERBEGROEIING
-  = VASTE BODEM
-  = SLIBBODEM
-  = AS WATERLOOP
-  = KRUISING GEBOUW
-  = KRUISING AFSLUITING
-  = HAAG

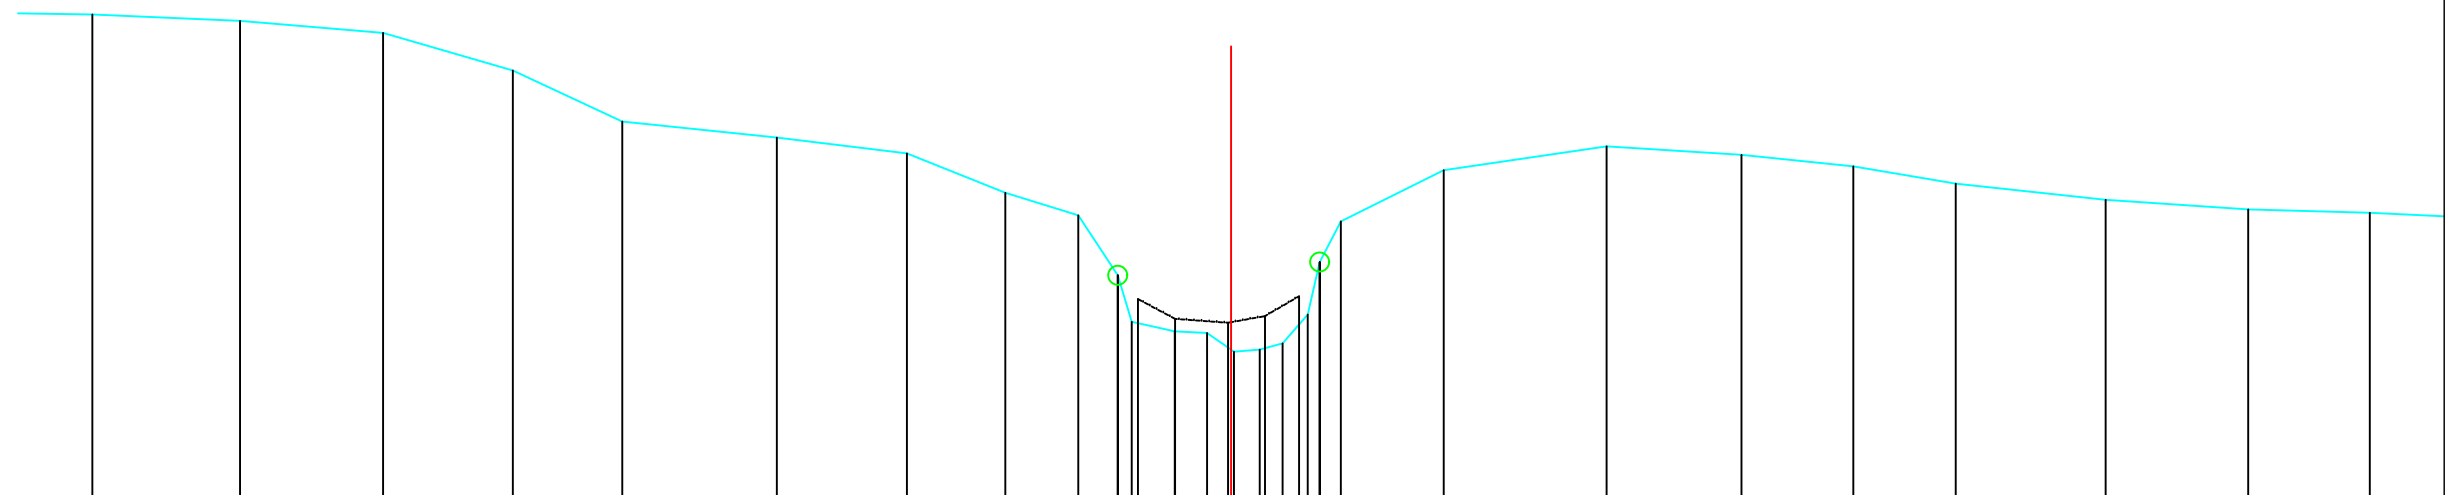

|               |        
|---------------|--------|--------|--------|-------|-------|-------|-------|-------|-------|-------|-------|-------|-------|-------|-------|-------|-------|-------|-------|-------|-------|-------|-------|-------|-------|-------|-------|----|
| HOOGTEPEIL    | 28.42  | 28.34  | 28.18  | 27.68 | 27.00 | 26.79 | 26.58 | 26.06 | 25.76 | 24.97 | 24.36 | 24.23 | 24.21 | 23.96 | 23.99 | 24.07 | 24.45 | 25.15 | 25.68 | 26.36 | 26.68 | 26.56 | 26.41 | 26.18 | 25.97 | 25.84 | 25.80 |    |
| SLIB          |        |        |        |       |       |       |       |       |       | 24.66 | 24.39 | 24.34 | 24.43 | 24.69 |       |       |       |       |       |       |       |       |       |       |       |       |       |    |
| KUMULAFSTAND  | -15.06 | -13.11 | -11.22 | -9.50 | -8.05 | -6.01 | -4.29 | -2.99 | -2.02 | -1.50 | -1.31 | -0.74 | -0.32 | 0.00  | 0.38  | 0.68  | 1.02  | 1.17  | 1.45  | 2.81  | 4.97  | 6.75  | 8.23  | 9.59  | 11.57 | 13.46 | 15.07 |    |
| TUSSENAFSTAND | 9      | 1.95   | 1.89   | 1.72  | 1.45  | 2.04  | 1.72  | 1.30  | 0.96  | 0.52  | 0.18  | 0.57  | 0.43  | 0.32  | 0.04  | 0.30  | 0.33  | 0.16  | 0.28  | 1.36  | 2.16  | 1.78  | 1.48  | 1.35  | 1.98  | 1.89  | 1.61  | 2. |

Gemeente Meise\_Grimbergen

B1044

**Maalbeek**

VHAG: 6673

Locatie ataspunt (LB72): X-coördinaat: 148307,2737 Y-coördinaat: 179816,4845

DWARSPROFIELPLAN

Atlaspunt - 166

Datum opmeting: 1/05/2003

|         |       |
|---------|-------|
| Schaal: | 1/100 |
|---------|-------|

