


LEGENDE

-  = RAND VAN DE OEVERBEGROEIING
-  = VASTE BODEM
-  = SLIBBODEM
-  = AS WATERLOOP
-  = KRUISING GEBOUW
-  = KRUISING AFSLUITING
-  = HAAG

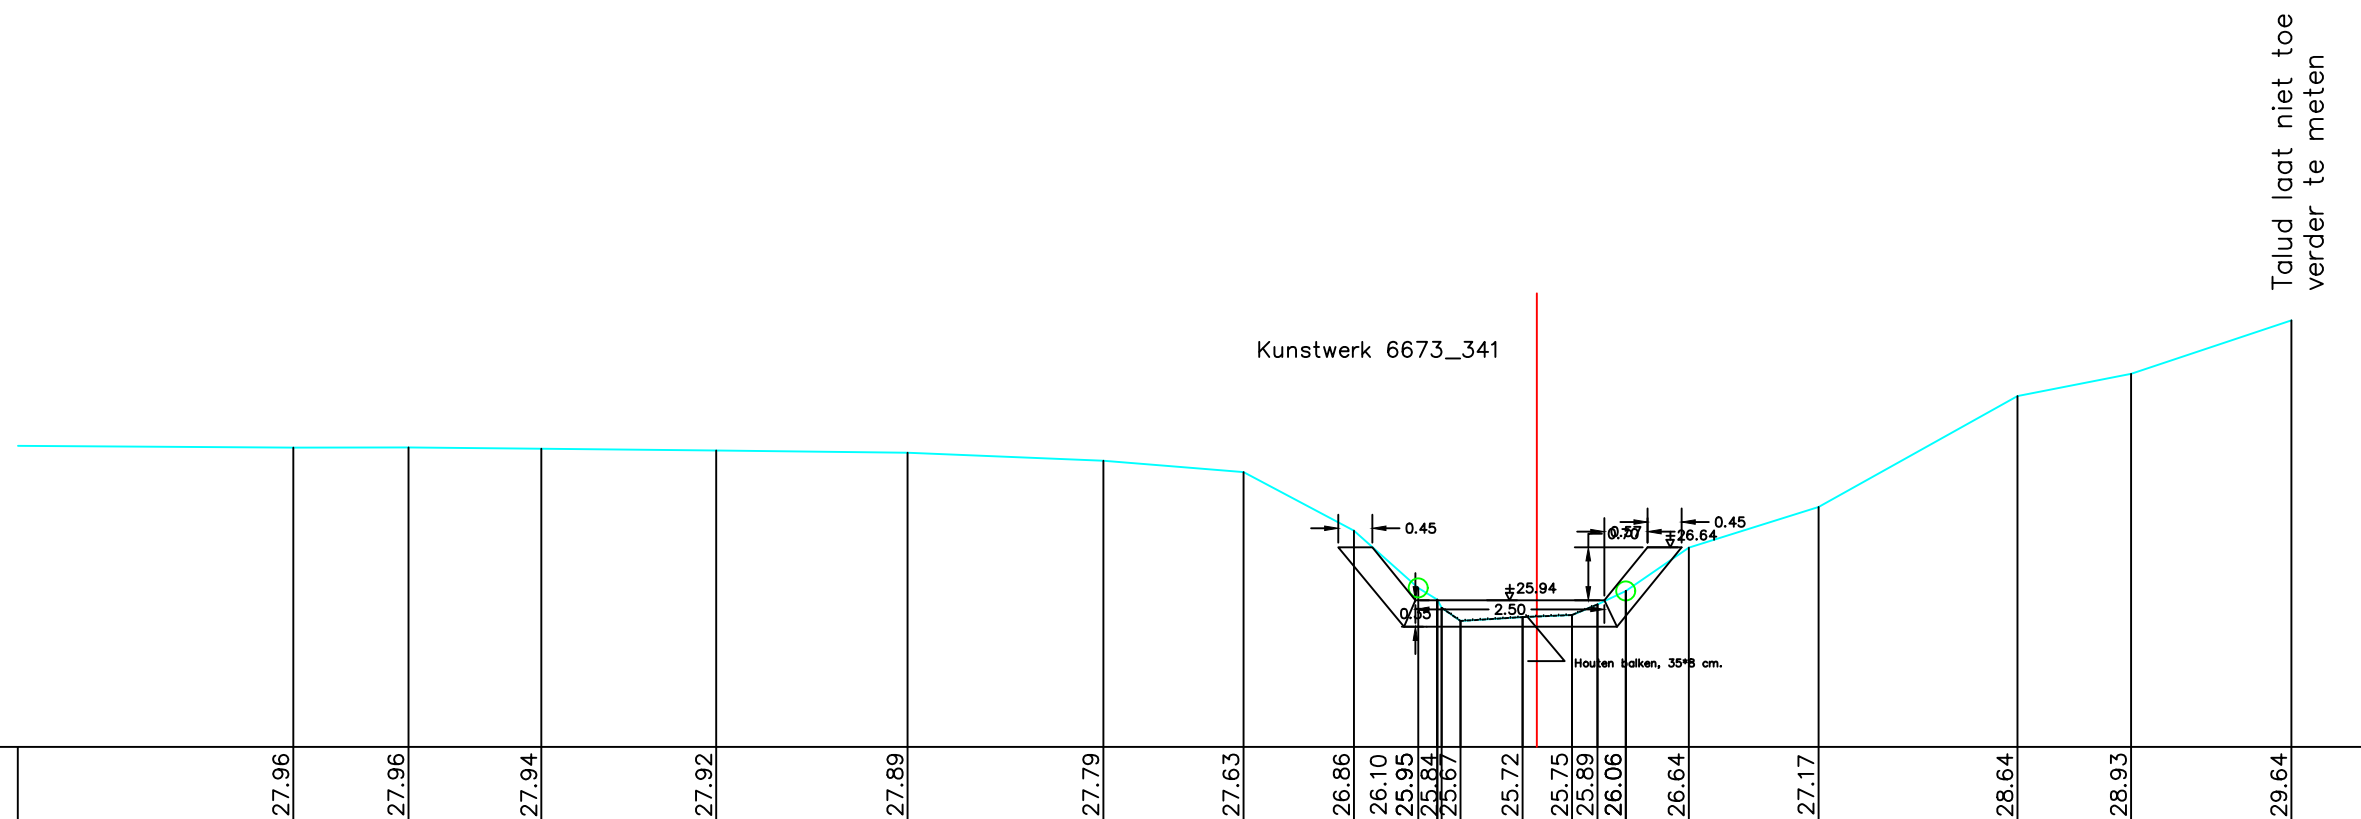

HOOGTEPEIL		27.96	27.96	27.94	27.92	27.89	27.79	27.63	26.86	26.10	25.95	25.84	25.67	25.72	25.75	25.89	26.06	26.64	27.17	28.64	28.93	29.64
SLIB																						
KUMULAFSTAND		-16.45	-14.93	-13.17	-10.86	-8.32	-5.73	-3.88	-2.42	-1.57	-1.32	-1.26	-1.01	-0.19	0.47	0.80	1.18	2.01	3.73	6.36	7.86	9.98
TUSSENAFSTAND		1.52	1.76	2.31	2.53	2.59	1.85	1.46	0.85	0.25	0.06	0.25	0.82	0.19	0.47	0.34	0.37	0.83	1.72	2.63	1.50	2.12

Gemeente Grimbergen

B1044

Maalbeek

VHAG: 6673

Locatie atlaspunt (LB72): X-coördinaat: 148119,2063 Y-coördinaat: 179440,9769

DWARSPROFIELPLAN

Atlaspunt - 170

Datum opmeting: 1/05/2003

Schaal:	1/100
---------	-------

