


LEGENDE

-  = RAND VAN DE OEVERBEGROEIING
-  = VASTE BODEM
-  = SLIBBODEM
-  = AS WATERLOOP
-  = KRUISING GEBOUW
-  = KRUISING AFSLUITING
-  = HAAG

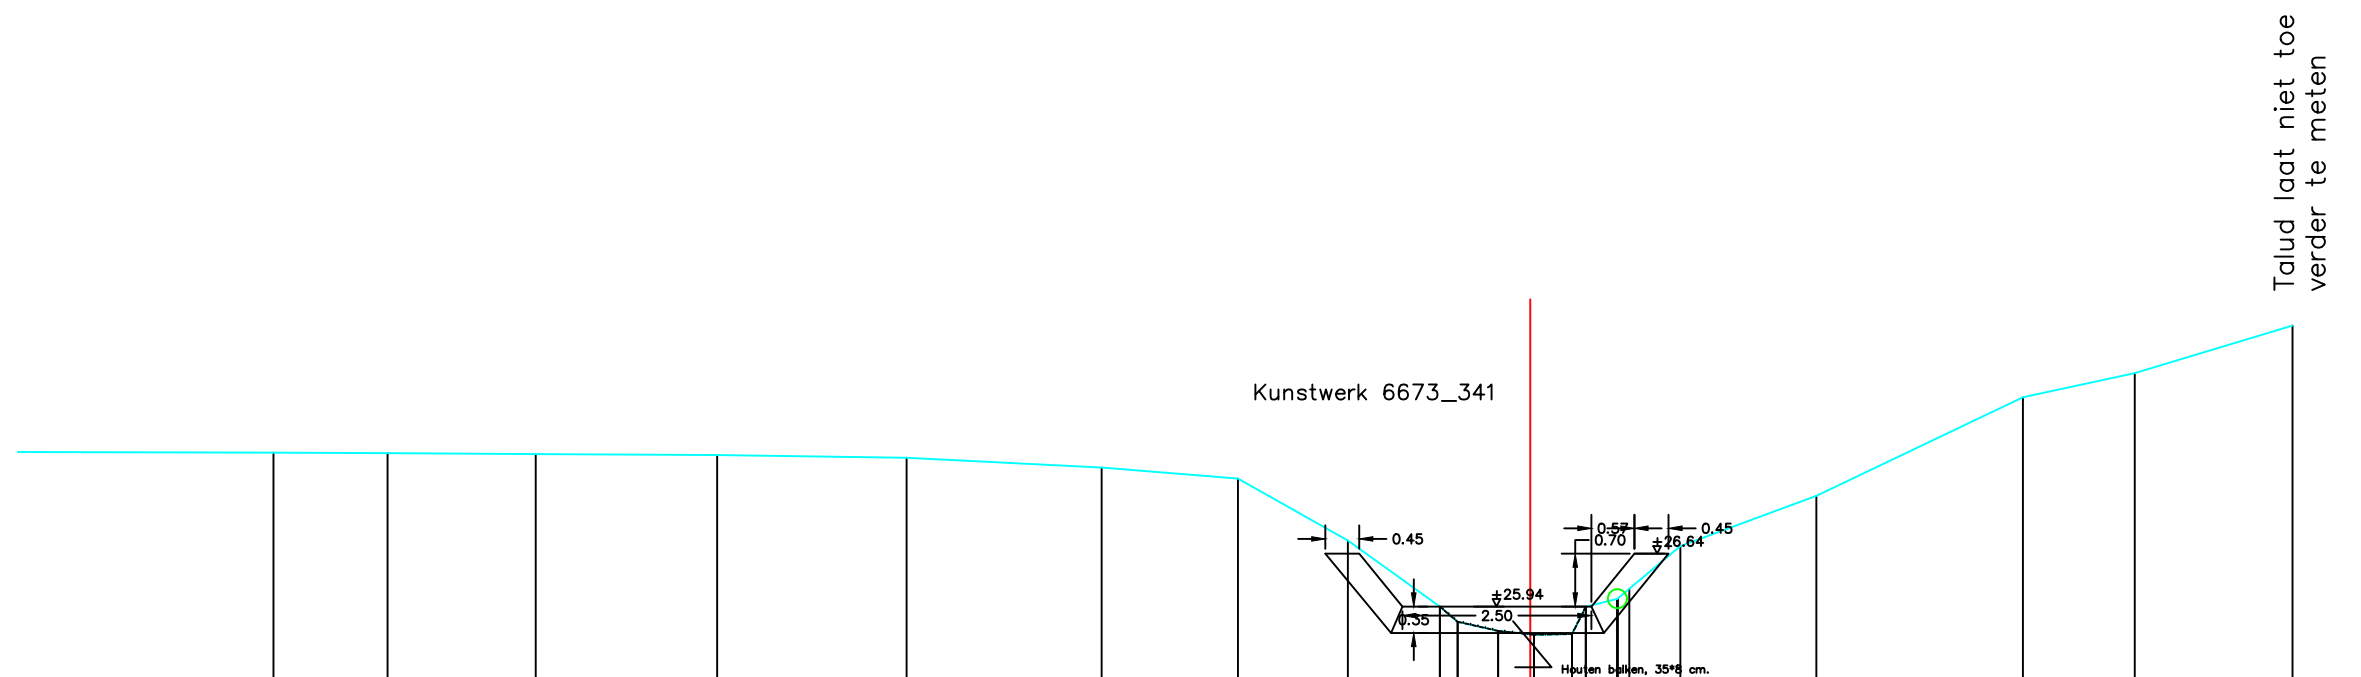

HOOGTEPEIL		27.97	27.97	27.95	27.94	27.90	27.77	27.63	26.81	25.94	25.74	25.61	25.56	25.57	25.93	26.04	26.17	26.74	27.40	28.70	29.02	29.65	
SLIB										25.94	25.74	25.61	25.56	25.57	25.93	26.04	26.17	26.74	27.40	28.70	29.02	29.65	
KUMULAFSTAND		-16.63	-15.12	-13.16	-10.76	-8.25	-5.67	-3.87	-2.41	-1.20	-0.96	-0.42	0.00	0.05	0.18	0.42	1.31	1.98	3.78	6.52	8.00	10.08	
TUSSENAFSTAND		1.51	1.96	2.40	2.51	2.58	1.80	1.45	1.22	0.24	0.54	0.42	0.06	0.50	0.73	0.42	0.68	1.80	2.73	1.48	2.09		

Gemeente Grimbergen

B1044

Maalbeek

VHAG: 6673

Locatie atlaspunt (LB72): X-coördinaat: 148119,3787 Y-coördinaat: 179440,393

DWARSPROFIELPLAN

Atlaspunt - 171

Datum opmeting: 1/05/2003

Schaal:	1/100
---------	-------

