

- LEGENDE
- = RAND VAN DE OEVERBEGROEIING

= VASTE BODEM


= SLIBBODEM

= AS WATERLOOP

= KRUISING GEBOUW

= KRUISING AFSLUITING

= HAAG

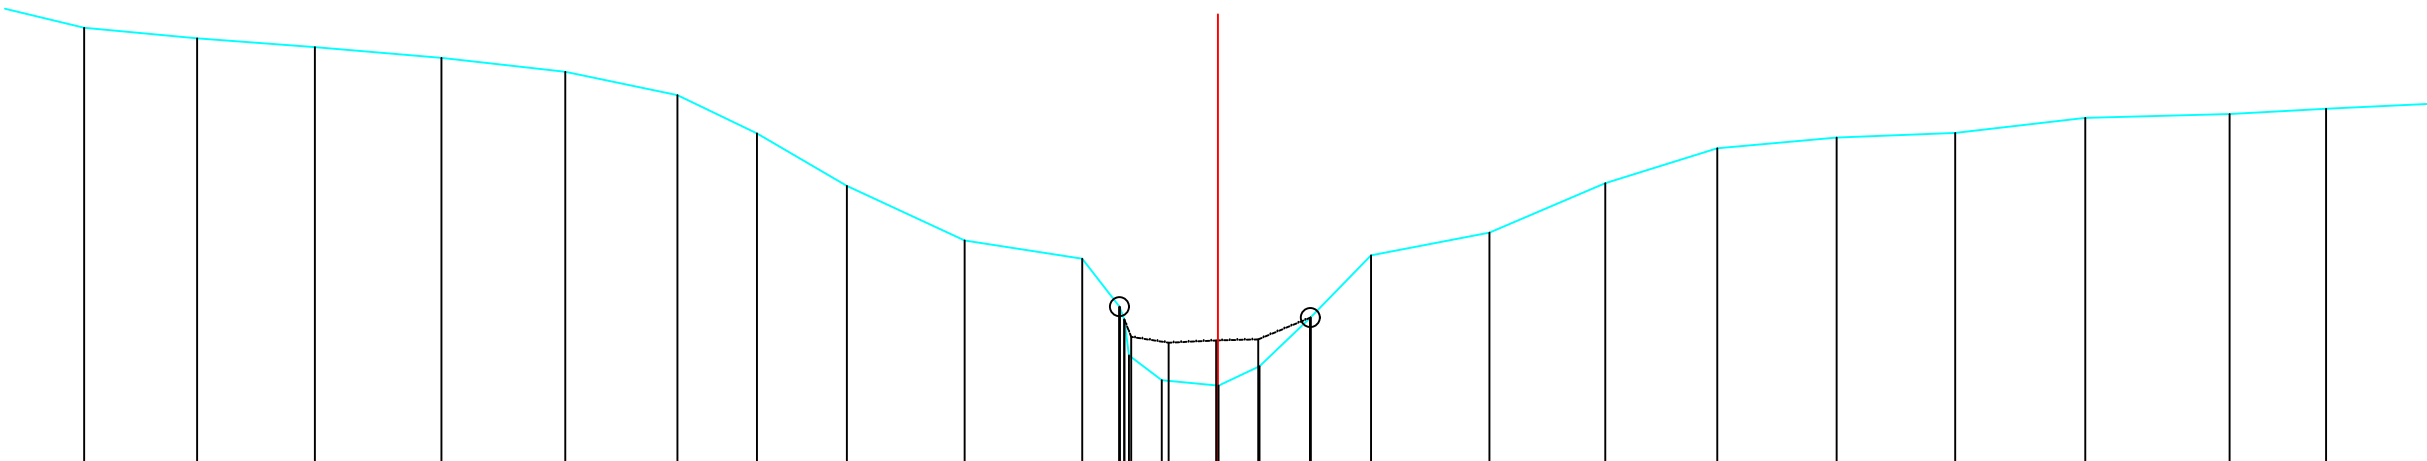

|               |        
|---------------|--------|--------|--------|--------|-------|-------|-------|-------|-------|-------|-------|-------|-------|-------|-------|-------|-------|-------|-------|-------|-------|-------|-------|-------|-------|-------|-------|-------|-------|
| HOOGTEPEIL    | 30.82  | 30.68  | 30.56  | 30.42  | 30.24 | 29.93 | 29.42 | 28.73 | 28.01 | 27.77 | 27.13 | 26.96 | 26.73 | 26.49 | 26.16 | 26.09 | 26.35 | 26.99 | 27.81 | 28.11 | 28.77 | 29.23 | 29.37 | 29.43 | 29.63 | 29.68 | 29.75 | 29.82 |       |
| SLIB          |        |        
| KUMULAFSTAND  | -15.00 | -13.51 | -11.95 | -10.27 | -8.64 | -7.15 | -6.10 | -4.91 | -3.35 | -1.80 | -1.30 | -1.24 | -1.18 | -1.12 | -0.74 | 0.00  | 0.01  | 0.55  | 1.22  | 2.03  | 3.59  | 5.12  | 6.61  | 8.18  | 9.75  | 11.47 | 13.38 | 14.66 | 16.13 |
| TUSSENAFSTAND | 0.79   | 1.49   | 1.56   | 1.67   | 1.64  | 1.48  | 1.05  | 1.19  | 1.56  | 1.56  | 0.49  | 0.06  | 0.06  | 0.44  | 0.74  | 0.41  | 0.54  | 0.67  | 0.80  | 1.56  | 1.53  | 1.48  | 1.58  | 1.57  | 1.72  | 1.91  | 1.28  | 1.47  |       |

Gemeente Meise\_Grimbergen

**B1044** **Maalbeek**

VHAG: 6673

Locatie atlaspunt (LB72): X-coördinaat: 148019,7257 Y-coördinaat: 179094,705

DWARSPROFIELPLAN

Atlaspunt - 183  
Datum opmeting: 1/05/2003  
Schaal: 1/100

