


LEGENDE

-  = RAND VAN DE OEVERBEGROEIING
-  = VASTE BODEM
-  = SLIBBODEM
-  = AS WATERLOOP
-  = KRUISING GEBOUW
-  = KRUISING AFSLUITING
-  = HAAG

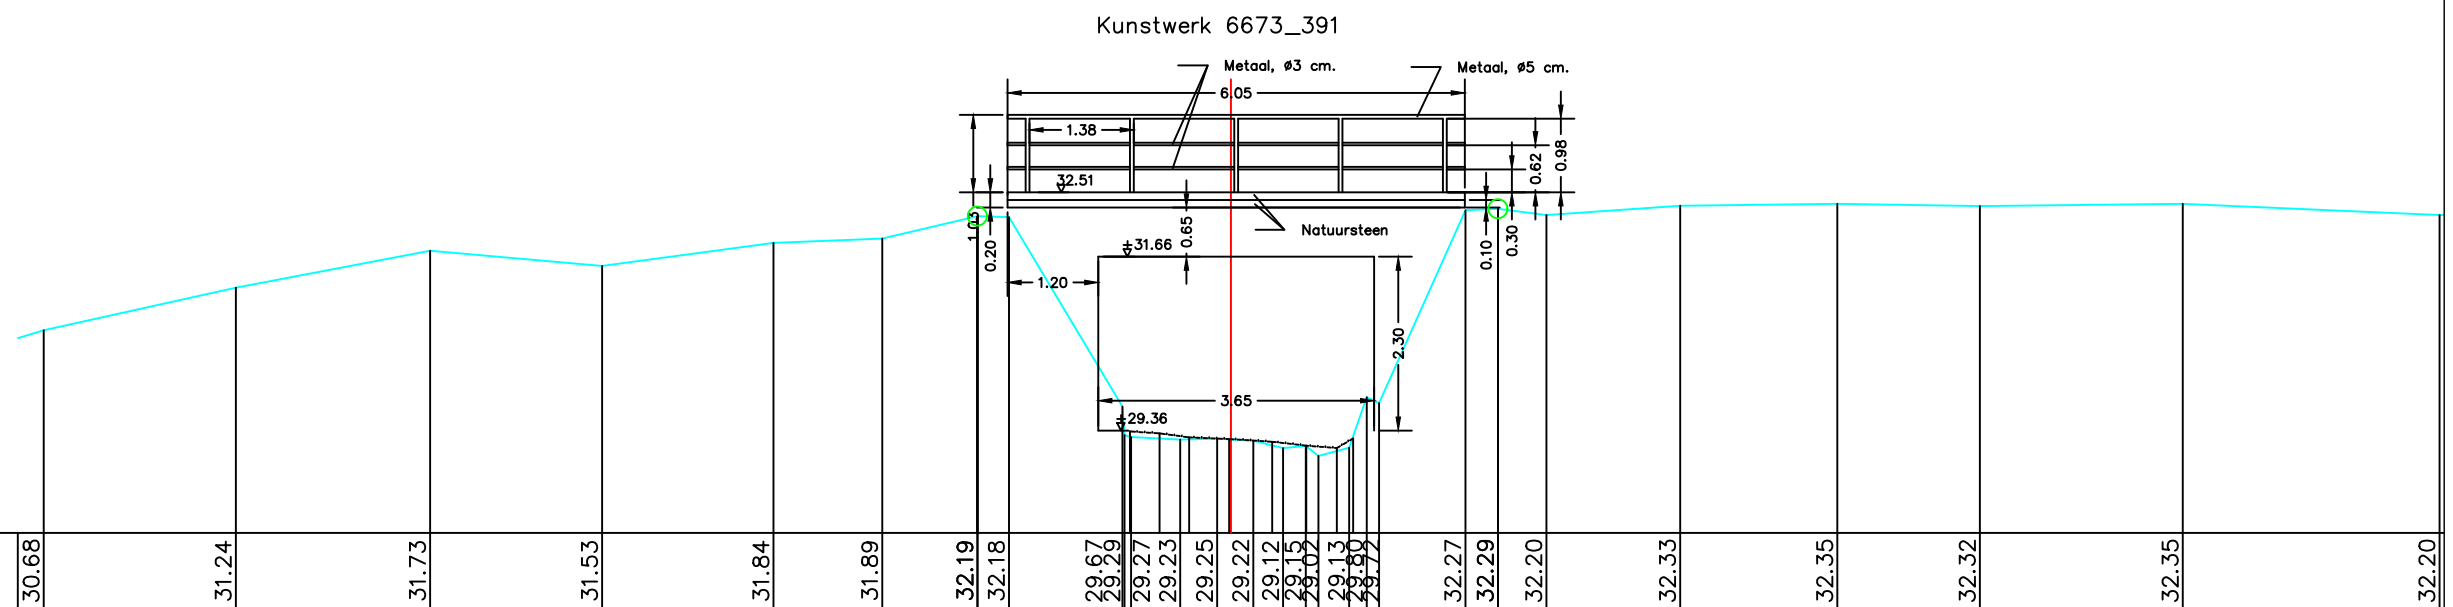

HOOGTEPEIL	30.68	31.24	31.73	31.53	31.84	31.89	32.19	32.18	29.67	29.29	29.27	29.23	29.25	29.22	29.12	29.15	29.13	29.13	29.27	32.27	32.29	32.20	32.33	32.35	32.32	32.35	32.20
SLIB									29.34	29.32	29.26	29.24	29.21	29.15	29.13	29.13	29.25	29.25									
KUMULAFSTAND	-15.71	-13.16	-10.59	-8.32	-6.05	-4.61	-3.35	-2.94	-1.44	-1.41	-1.32	-0.67	-0.18	0.00	0.30	0.39	0.69	0.30	0.99	1.16	1.56	1.80	1.96	3.10	3.53	4.17	15.99
TUSSENAFSTAND		2.54	2.57	2.28	2.27	1.44	1.26	0.42	1.50	0.03	0.08	0.65	0.49	0.18	0.30	0.39	0.69	0.30	0.99	0.17	0.41	0.23	1.14	0.43	0.64	1.77	3.40

Gemeente Wemmel

B1044

Maalbeek

VHAG: 6673

Locatie atlaspunt (LB72): X-coördinaat: 147871,7455 Y-coördinaat: 178905,4148

DWARSPROFIELPLAN

Atlaspunt - 193

Datum opmeting: 1/05/2003

Schaal: 1/100

