


LEGENDE

-  = RAND VAN DE OEVERBEGROEIING
-  = VASTE BODEM
-  = SLIBBODEM
-  = AS WATERLOOP
-  = KRUISING GEBOUW
-  = KRUISING AFSLUITING
-  = HAAG

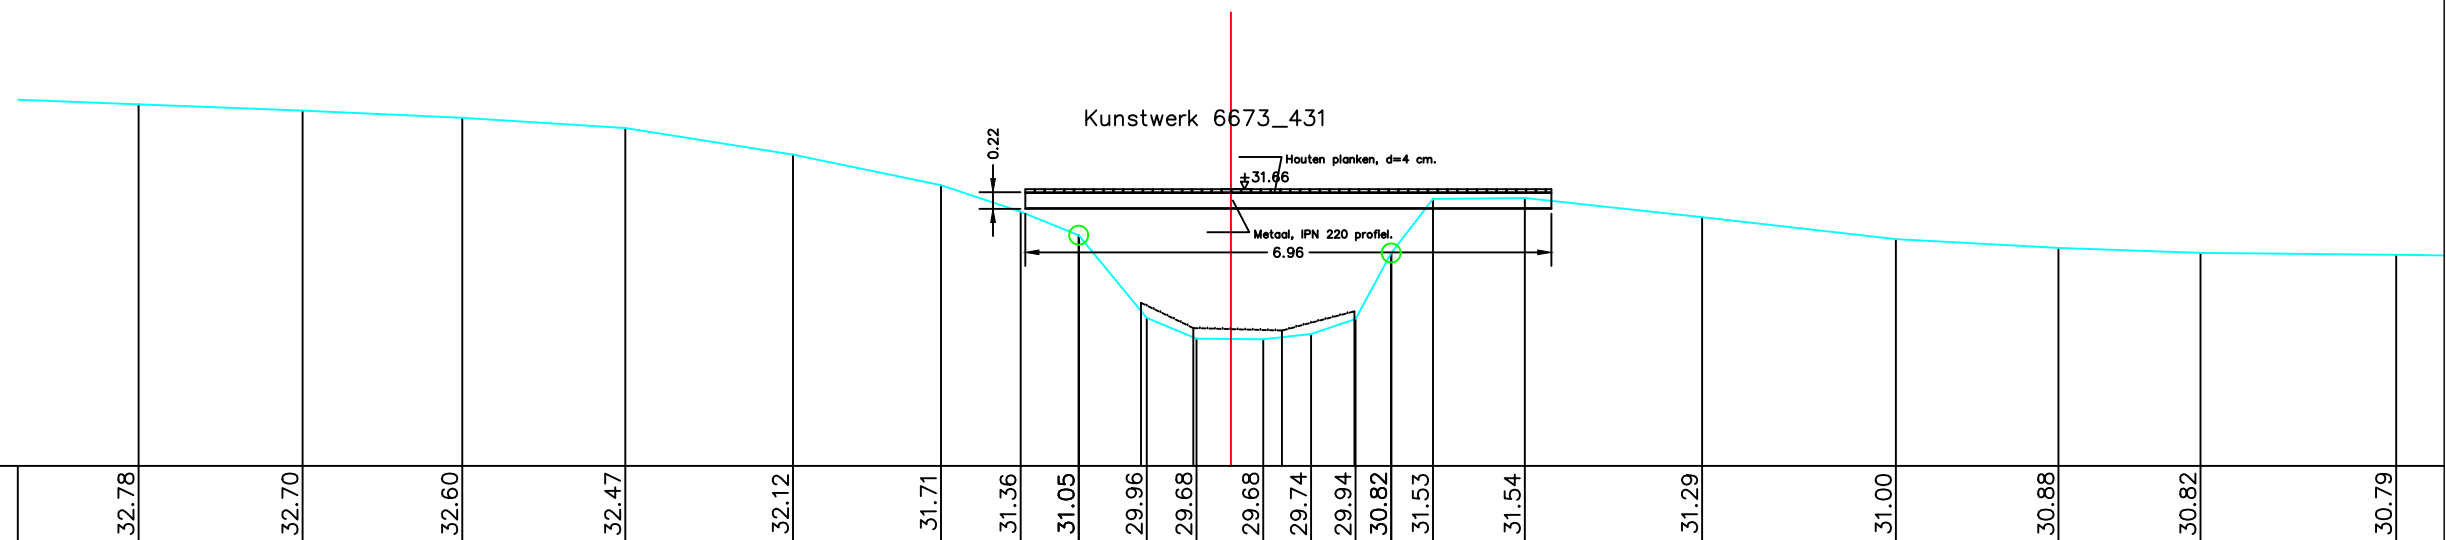

HOOGTEPEIL	32.78	32.70	32.60	32.47	32.12	31.71	31.36	31.05	29.96	29.68	29.68	29.74	29.94	30.82	31.53	31.54	31.29	31.00	30.88	30.82	30.79	
SLIB	30.16										29.82	29.79	30.05									
KUMULAFSTAND	-14.45	-12.28	-10.17	-8.01	-5.79	-3.84	-2.78	-2.01	-1.11	-0.46	0.00	0.43	1.06	1.65	2.12	2.67	3.89	6.23	8.80	10.95	12.82	15.41
TUSSENAFSTAND	2.16	2.17	2.11	2.16	2.22	1.96	1.05	0.77	0.90	0.66	0.46	0.43	0.63	0.59	0.47	0.55	1.21	2.34	2.56	2.15	1.88	2.59

Gemeente Wemmel_Grimbergen

B1044

Maalbeek

VHAG: 6673

Locatie atlaspunt (LB72): X-coördinaat: 147640,4843 Y-coördinaat: 178742,1873

DWARSPROFIELPLAN

Atlaspunt - 204

Datum opmeting: 1/05/2003

Schaal:	1/100
---------	-------

