

- LEGENDE
- = RAND VAN DE OEVERBEGROEIING

= VASTE BODEM


= SLIBBODEM

= AS WATERLOOP

= KRUISING GEBOUW

= KRUISING AFSLUITING

= HAAG

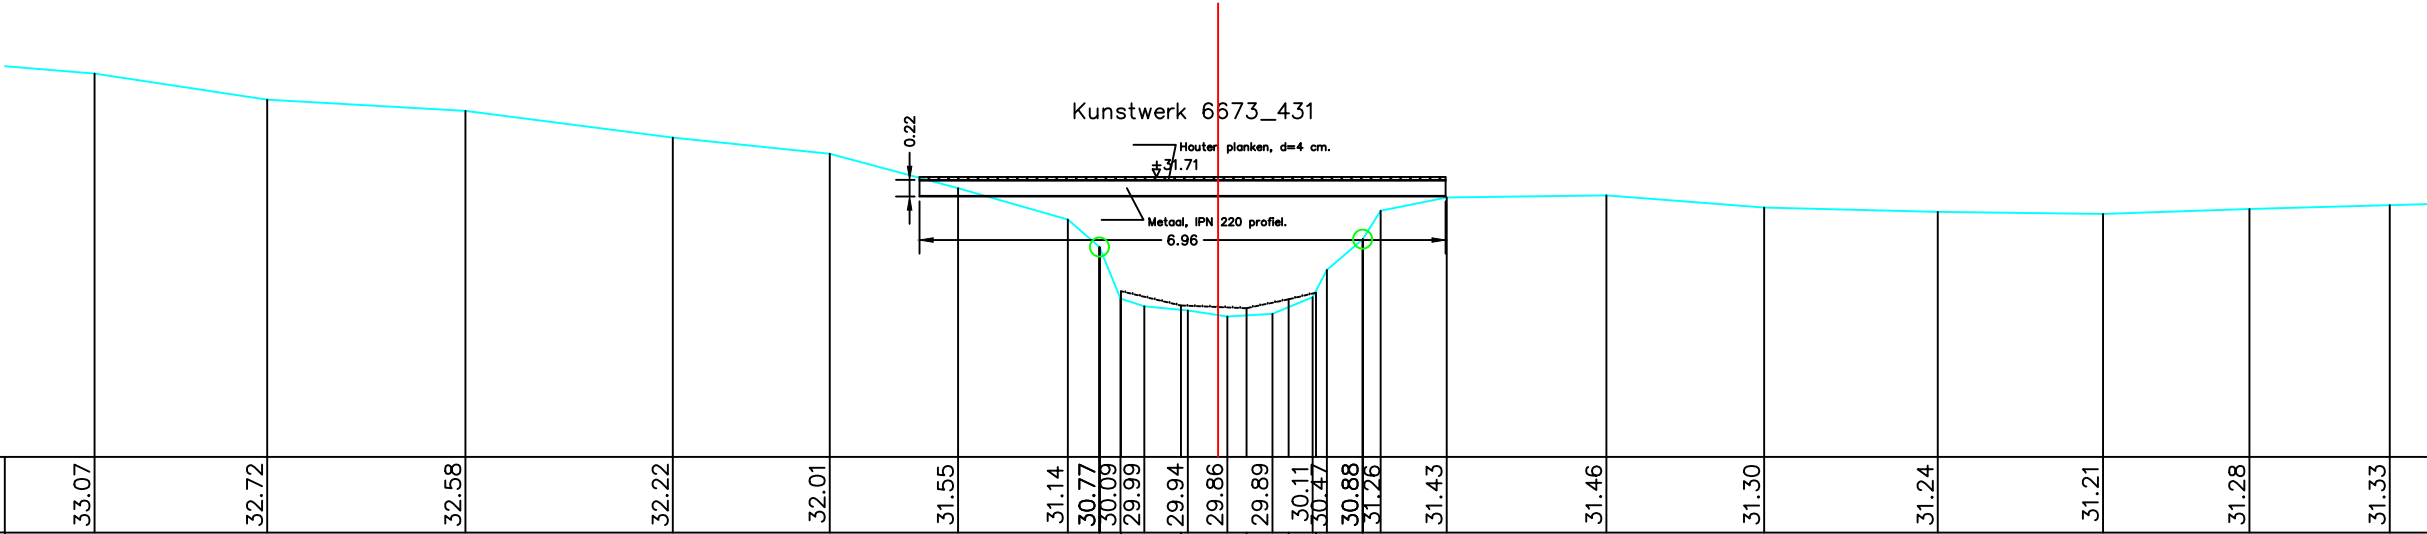

HOOGTEPEIL	33.07	32.72	32.58	32.22	32.01	31.55	31.14	30.77	30.09	29.99	29.94	29.86	29.89	30.11	30.47	30.88	31.26	31.43	31.46	31.30	31.24	31.21	31.28	31.33	
SLIB									30.19	30.00	29.97	30.09	30.17												
KUMULAFSTAND	-14.86	-12.58	-9.96	-7.21	-5.14	-3.44	-1.99	-1.57	-1.29	-0.98	-0.40	0.00	0.12	0.72	1.25	1.44	1.91	2.15	3.02	5.14	7.22	9.52	11.71	13.64	15.50
TUSSENAFSTAND	1.25	2.28	2.62	2.74	2.08	1.70	1.45	0.42	0.28	0.31	0.58	0.40	0.02	0.60	0.53	0.19	0.47	0.24	0.87	2.11	2.09	2.30	2.19	1.94	1.86

Gemeente Wemmel_Grimbergen

B1044 Maalbeek

VHAG: 6673

Locatie atlaspunt (LB72): X-coördinaat: 147638,8036 Y-coördinaat: 178739,2576

DWARSPROFIELPLAN

Atlaspunt - 205
Datum opmeting: 1/05/2003
Schaal: 1/100

