


LEGENDE

-  = RAND VAN DE OEVERBEGROEIJING
-  = VASTE BODEM
-  = SLIBBODEM
-  = AS WATERLOOP
-  = KRUISING GEBOUW
-  = KRUISING AFSLUITING
-  = HAAG

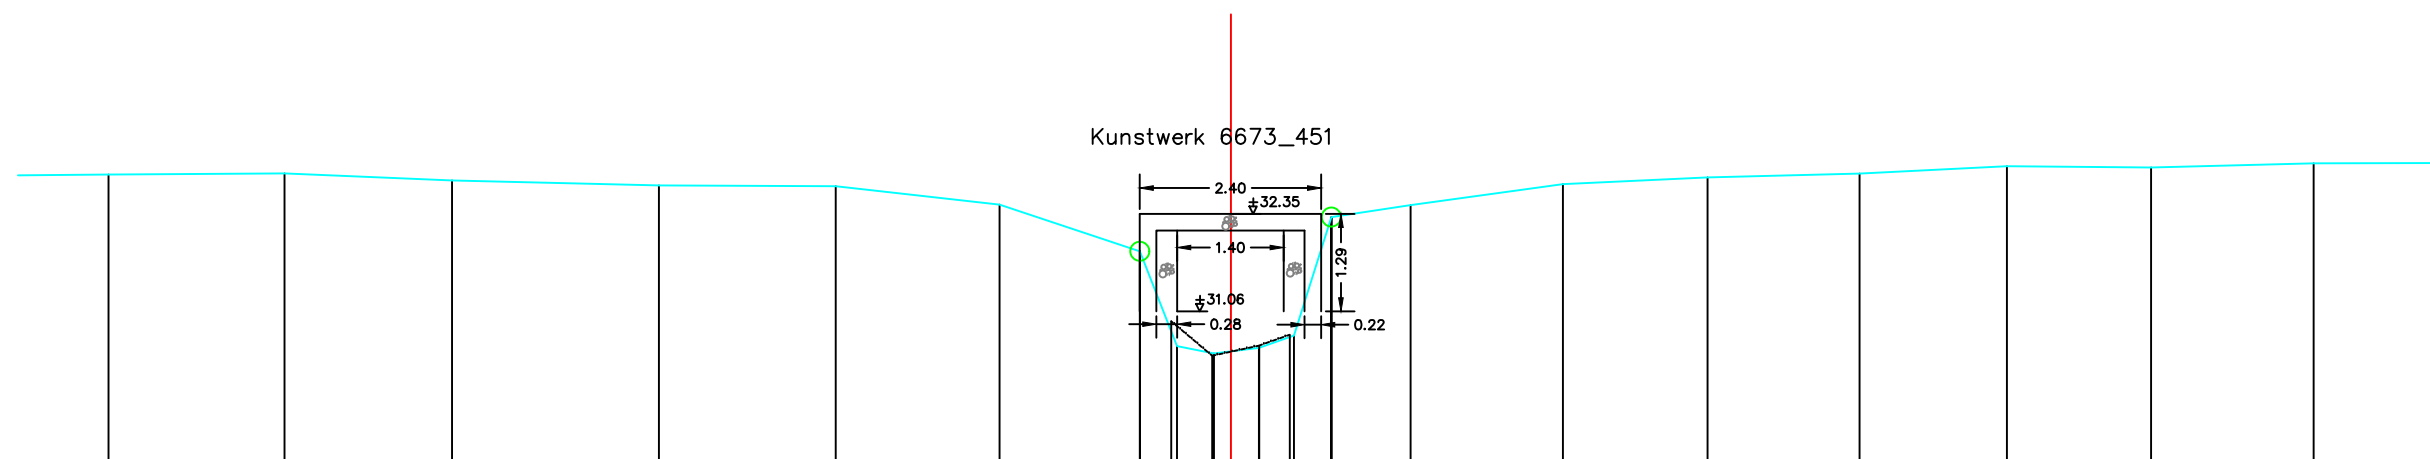

HOOGTEPEIL	32.88	32.90	32.80	32.74	32.73	32.48	31.86	30.61	30.51	30.59	30.75	32.32	32.48	32.75	32.84	32.89	32.99	32.97	33.03	
SLIB								30.94	30.48	30.62	30.76									
KUMULAFSTAND	-14.85	-12.52	-10.30	-7.57	-5.23	-3.06	-1.20	-0.71	-0.22	0.00	0.37	0.83	1.33	2.38	4.39	6.30	8.32	10.26	12.17	14.32
TUSSENAFSTAND	1.13	2.33	2.22	2.74	2.34	2.17	1.86	0.49	0.49	0.22	0.46	0.49	1.05	2.01	1.91	2.01	1.95	1.91	2.15	2.28

Gemeente Wemmel_Grimbergen

B1044

Maalbeek

VHAG: 6673

Locatie atlaspunt (LB72): X-coördinaat: 147177,8612 Y-coördinaat: 178387,3099

DWARSPROFIELPLAN

Atlaspunt - 221

Datum opmeting: 1/05/2003

Schaal: 1/100

