


- LEGENDE
- = RAND VAN DE OEVERBEGROEIING
-
- = VASTE BODEM

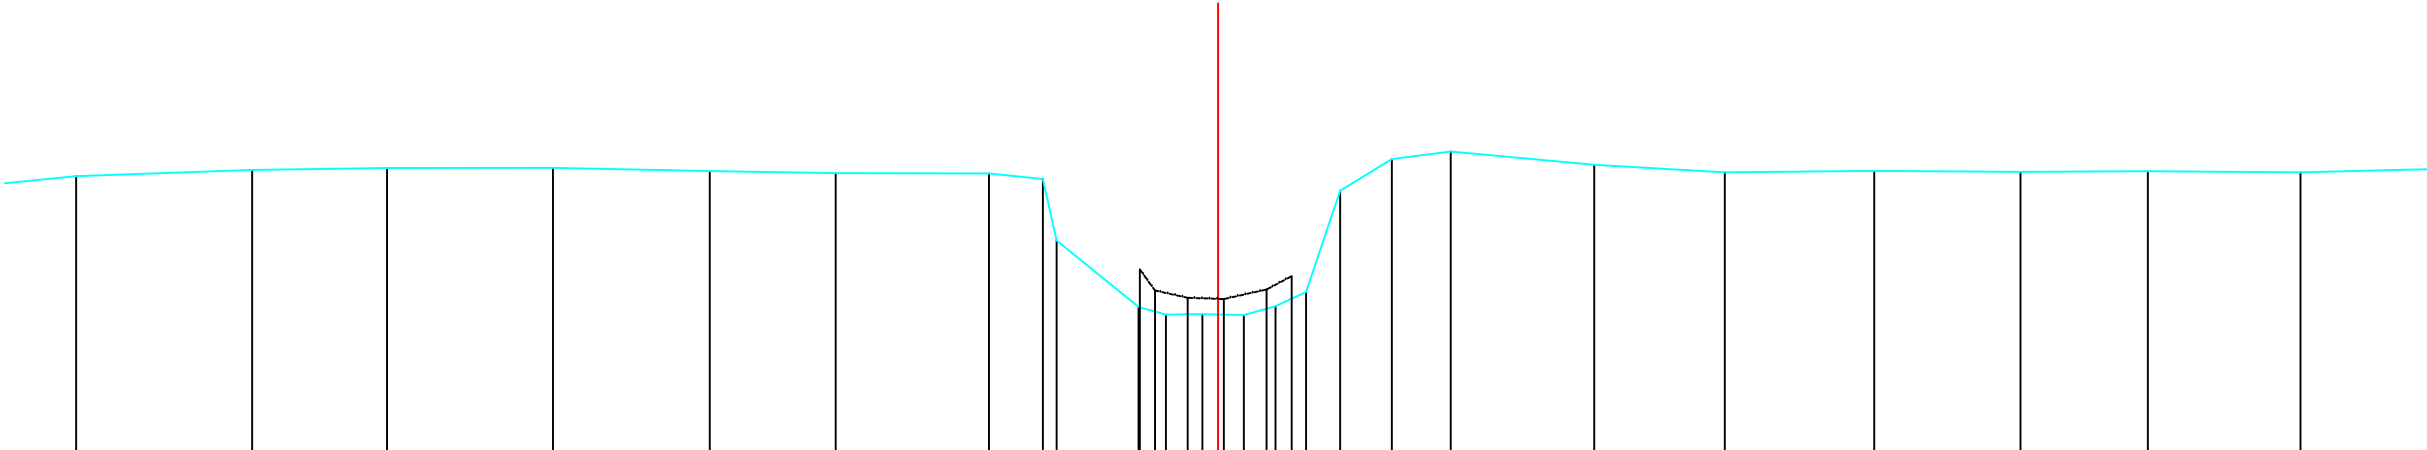

HOOGTEPEIL	32.71	32.80	32.82	32.82	32.78	32.75	32.75	32.68	31.86	30.98	30.88	30.89	30.88	31.00	31.18	32.52	32.94	33.04	32.86	32.76	32.78	32.77	32.78	32.77	32.77	
SLIB										31.48	31.20	31.10	31.09	31.21	31.39											
KUMULAFSTAND	-15.11	-12.78	-10.99	-8.80	-6.72	-5.06	-3.03	-2.32	-2.13	-1.05	-0.69	-0.21	0.00	0.34	0.76	1.17	1.62	2.30	3.08	4.98	6.70	8.68	10.62	12.30	14.32	
TUSSENAFSTAND	73	2.33	1.78	2.19	2.08	1.67	2.03	0.71	0.18	1.08	0.36	0.48	0.21	0.34	0.42	0.41	0.45	0.68	0.78	1.90	1.73	1.98	1.93	1.68	2.02	1.92