

- LEGENDE
- = RAND VAN DE OEVERBEGROEIING

= VASTE BODEM


= SLIBBODEM

= AS WATERLOOP

= KRUISING GEBOUW

= KRUISING AFSLUITING

= HAAG

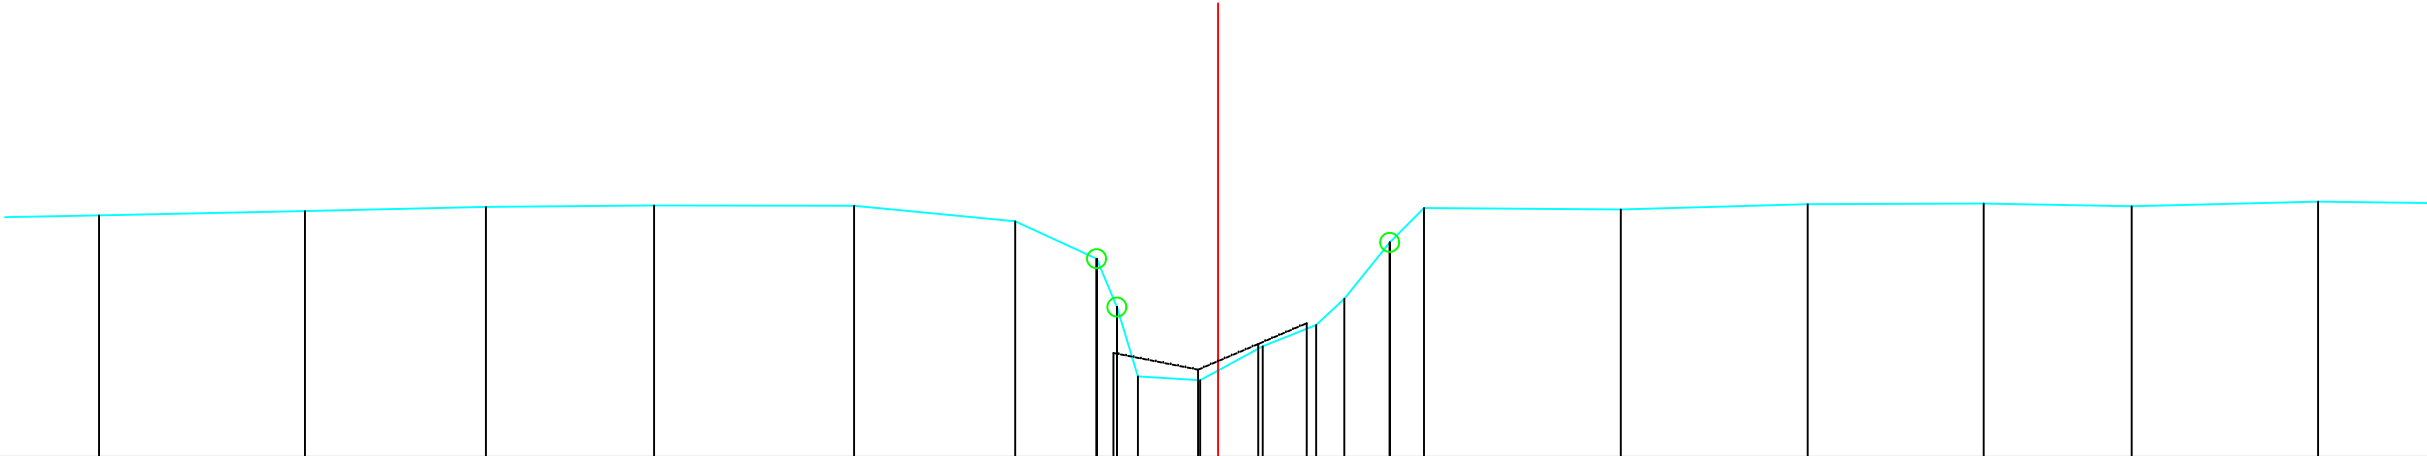

HOOGTEPEIL	33.20	33.25	33.31	33.33	33.32	33.12	32.62	31.98	31.07	31.02	31.46	31.75	32.09	32.84	33.29	33.27	33.34	33.35	33.31	33.38		
SLIB							31.37			31.15	31.49	31.77										
KUMULAFSTAND	-14.80	-12.08	-9.69	-7.46	-4.82	-2.68	-1.61	-1.34	-1.06	-0.24	0.59	1.30	1.67	2.27	2.73	5.33	7.80	10.13	12.09	14.55		
TUSSENAFSTAND		2.72	2.39	2.23	2.65	2.13	1.08	0.27	0.28	0.82	0.24	0.59	0.71	0.37	0.60	0.45	2.60	2.47	2.33	1.96	2.47	2.09

Gemeente Wemmel_Grimbergen

B1044 **Maalbeek**

VHAG: 6673

Locatie ataspunt (LB72): X-coördinaat: 146771,9499 Y-coördinaat: 178094,1776

DWARSPROFIELPLAN

Ataspunt - 235
Datum opmeting: 1/05/2003
Schaal: 1/100

