

- LEGENDE
- = RAND VAN DE OEVERBEGROEIING

= VASTE BODEM


= SLIBBODEM

= AS WATERLOOP

= KRUISING GEBOUW

= KRUISING AFSLUITING

= HAAG

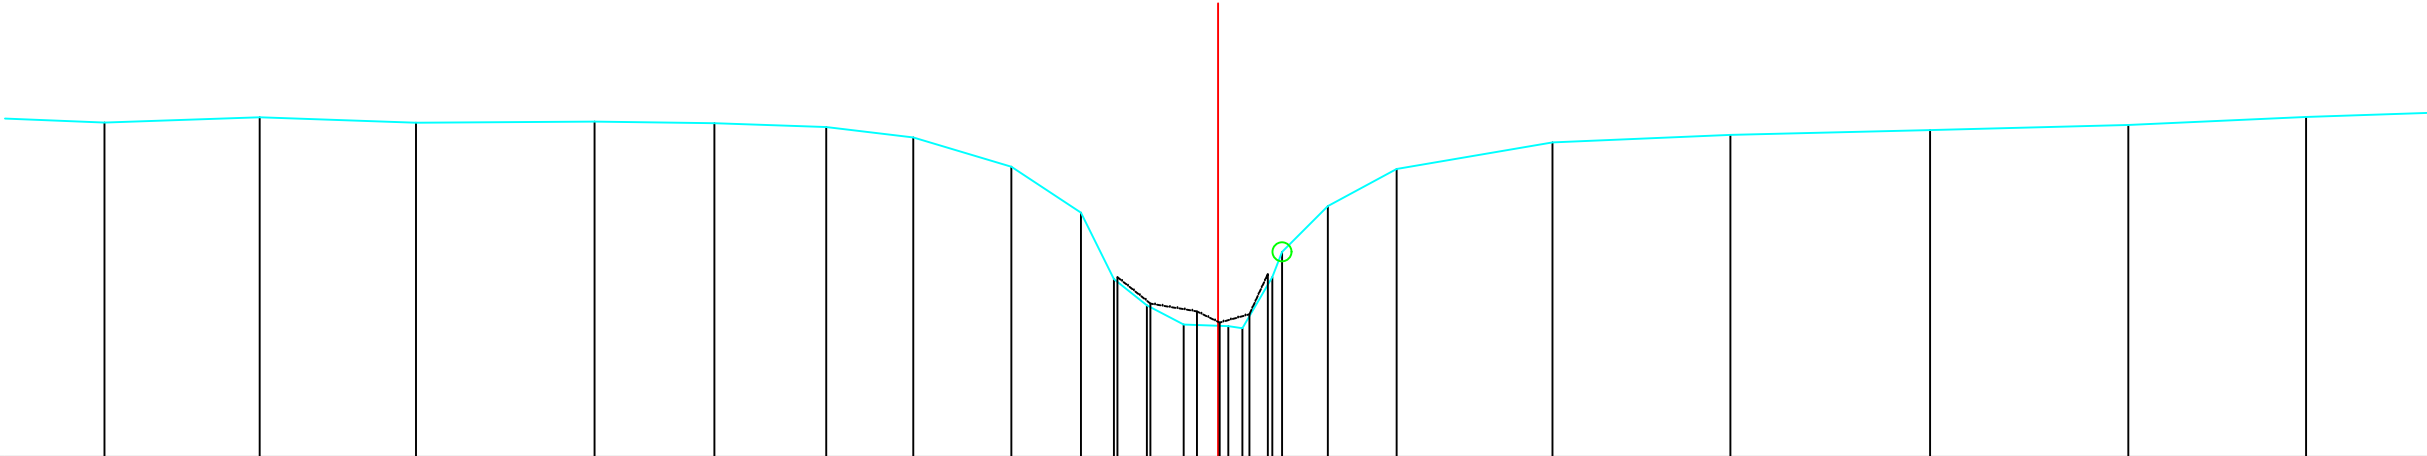

HOOGTEPEIL	34.42	34.49	34.42	34.44	34.41	34.36	34.23	33.84	33.23	32.35	32.00	31.75	31.73	31.70	32.38	32.71	33.32	33.81	34.16	34.26	34.32	34.39	34.50		
SLIB										32.38	32.03	31.92	31.78	31.70	32.42										
KUMULAFSTAND	-14.73	-12.68	-10.61	-8.25	-6.66	-5.18	-4.03	-2.73	-1.81	-1.38	-0.94	-0.45	0.00	0.14	0.32	0.72	0.85	1.45	2.36	4.43	6.78	9.42	12.04	14.39	
TUSSENAFSTAND	1.68	2.05	2.07	2.36	1.59	1.48	1.15	1.30	0.92	0.44	0.43	0.49	0.45	0.14	0.19	0.40	0.13	0.61	0.91	2.06	2.35	2.64	2.62	2.35	2.55

Gemeente Wemmel_Grimbergen

B1044 Maalbeek

VHAG: 6673

Locatie atlaspunt (LB72): X-coördinaat: 146457,8773 Y-coördinaat: 177961,8732

DWARSPROFIELPLAN

Atlaspunt - 249
Datum opmeting: 1/05/2003
Schaal: 1/100

