


LEGENDE

-  = RAND VAN DE OEVERBEGROEIING
-  = VASTE BODEM
-  = SLIBBODEM
-  = AS WATERLOOP
-  = KRUISING GEBOUW
-  = KRUISING AFSLUITING
-  = HAAG

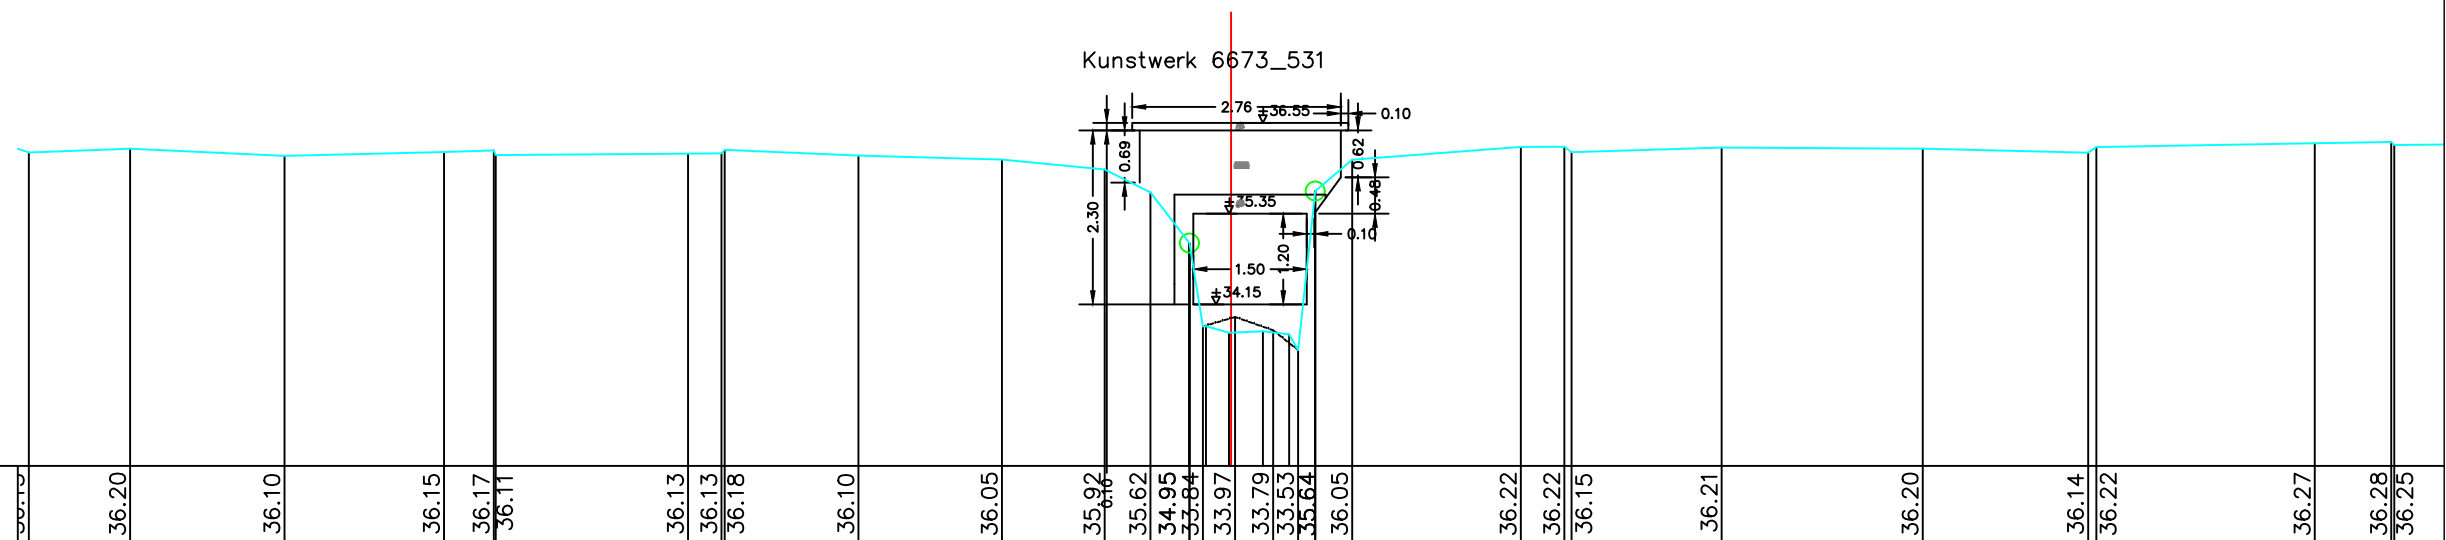

HOOGTEPEIL	36.20	36.10	36.15	36.17	36.11	36.13	36.13	36.18	36.10	36.05	35.92	35.62	34.95	33.84	33.97	33.79	33.53	35.64	36.05		36.22	36.22	36.15	36.21	36.20	36.14	36.22	36.27	36.28	36.25	
SLIB																															
KUMULAFSTAND	-14.56	-12.52	-10.41	-9.75	-9.73	-7.18	-6.74	-6.70	-4.93	-3.03	-1.67	-1.07	-0.55	-0.37	0.00	0.05	0.56	0.89	1.11	1.60		3.83	4.41	4.50	6.49	9.15	11.34	11.45	14.34	15.35	15.39
TUSSENAFSTAND	1.34	2.04	2.11	0.66	0.03	2.54	0.44	0.04	1.77	1.90	1.36	0.61	0.52	0.18	0.05	0.50	0.33	0.23	0.49	2.23	0.58	0.10	1.99	2.66	2.19	0.11	2.89	1.01	0.04	0.04	

Gemeente Wemmel

B1044

Maalbeek

VHAG: 6673

Locatie atlaspunt (LB72): X-coördinaat: 145945,4421 Y-coördinaat: 177713,2016

DWARSPROFIELPLAN

Atlaspunt - 270

Datum opmeting: 1/05/2003

Schaal: 1/100

