


LEGENDE

-  = RAND VAN DE OEVERBEGROEIING
-  = VASTE BODEM
-  = SLIBBODEM
-  = AS WATERLOOP
-  = KRUISING GEBOUW
-  = KRUISING AFSLUITING
-  = HAAG

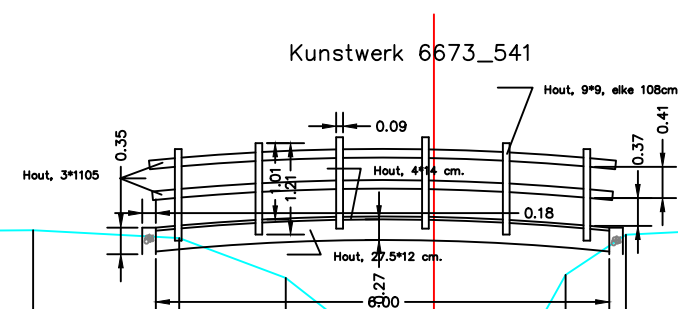

HOOGTEPEIL	36.13	35.99	36.15	36.11	36.16	36.18	36.14	36.04	35.51	34.93	34.11	34.17	34.17	34.17	34.17	34.35	34.73	35.55	36.08	36.22	36.27	36.27	36.20	36.20	36.24	
SLIB											34.19	34.15	34.18	34.26	34.40											
KUMULAFSTAND	-15.67	-13.42	-11.52	-11.49	-9.31	-7.66	-5.30	-3.37	-1.96	-1.21	-0.97	-0.64	0.00	0.03	0.52	0.91	1.28	1.74	2.54	5.28	7.35	9.54	10.85	10.97	13.36	15.47
TUSSENAFSTAND		2.25	1.90	0.02	2.18	1.66	2.35	1.93	1.41	0.75	0.25	0.33	0.64	0.63	0.49	0.39	0.37	0.46	0.80	2.75	2.07	2.19	1.31	0.12	2.39	2.11

Gemeente Wemmel

B1044

Maalbeek

VHAG: 6673

Locatie atlaspunt (LB72): X-coördinaat: 145910,2636 Y-coördinaat: 177688,4638

DWARSPROFIELPLAN

Atlaspunt - 271

Datum opmeting: 1/05/2003

Schaal: 1/100

**VLAAMS-
BRABANT**