


LEGENDE

-  = RAND VAN DE OEVERBEGROEIING
-  = VASTE BODEM
-  = SLIBBODEM
-  = AS WATERLOOP
-  = KRUISING GEBOUW
-  = KRUISING AFSLUITING
-  = HAAG

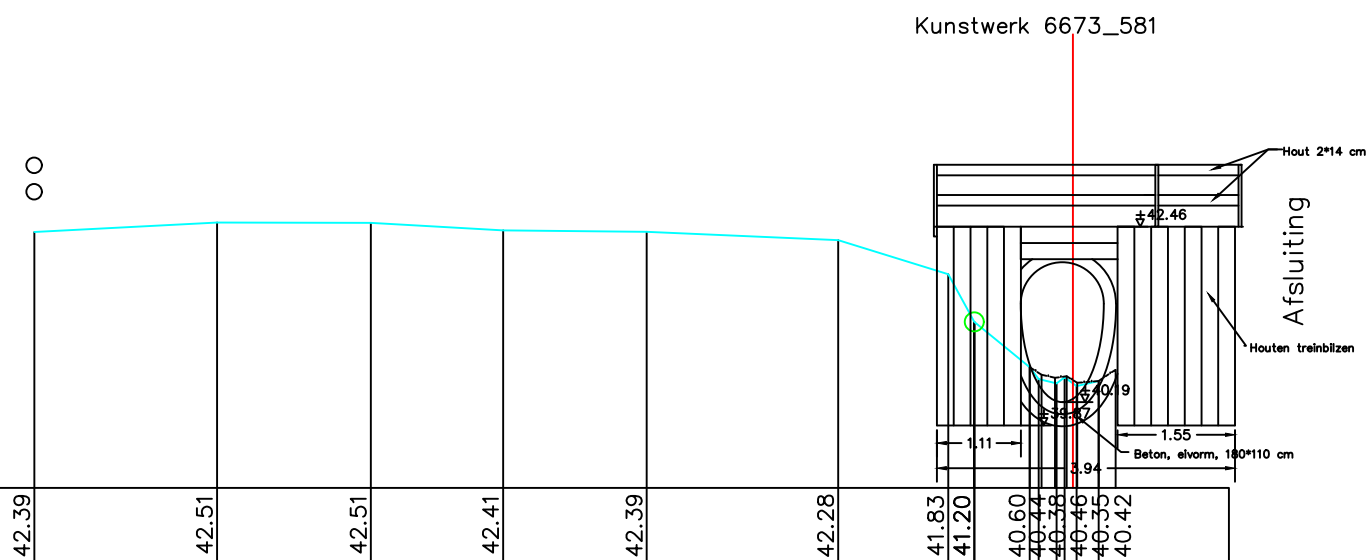

HOOGTEPEIL	42.39	42.51	42.51	42.41	42.39	42.28	41.83	41.20	40.60	40.38	40.35	40.42			
SLIB									40.60	40.50	40.46	40.48	40.46	40.42	40.56
KUMULAFSTAND	-13.74	-11.32	-9.29	-7.54	-5.64	-3.11	-1.65	-1.30	-0.57	-0.45	-0.22	-0.11	0.00	0.05	0.34
TUSSENAFSTAND	2.42	2.04	1.75	1.90	2.53	1.46	0.35	0.73	0.72	0.71	0.71	0.05	0.29		

Gemeente Wemmel

B1044

Maalbeek

VHAG: 6673

Locatie atlaspunt (LB72): X-coördinaat: 145276,4887 Y-coördinaat: 177175,5005

DWARSPROFIELPLAN

Atlaspunt - 285

Datum opmeting: 1/05/2003

Schaal: 1/100

